




SOUTHEAST ELEVATION  
1:200

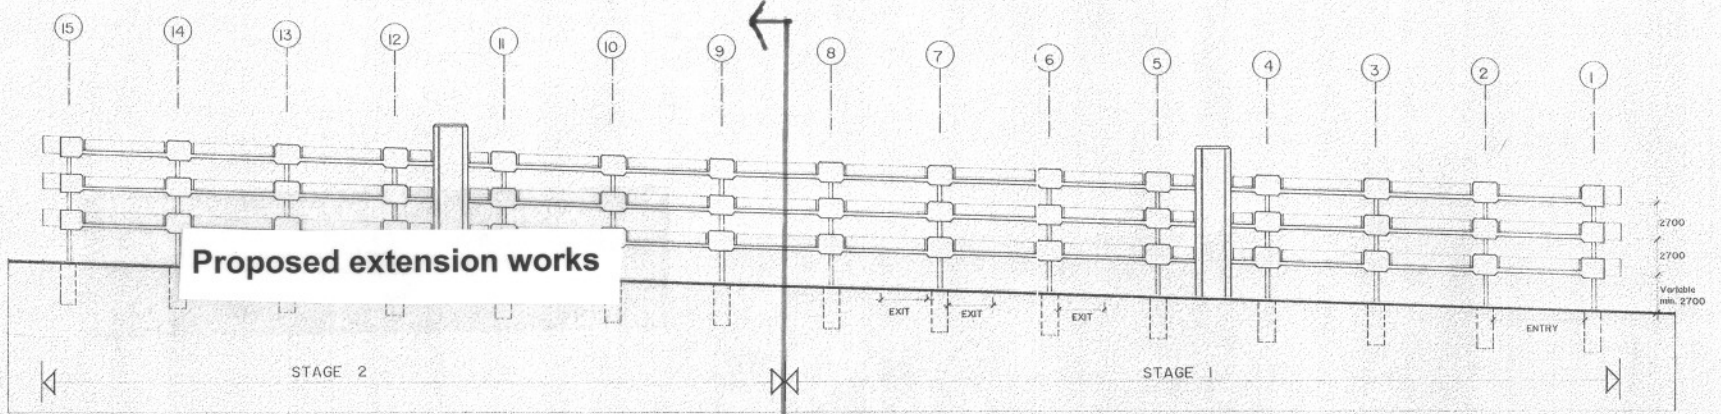

NORTHWEST ELEVATION  
1:200

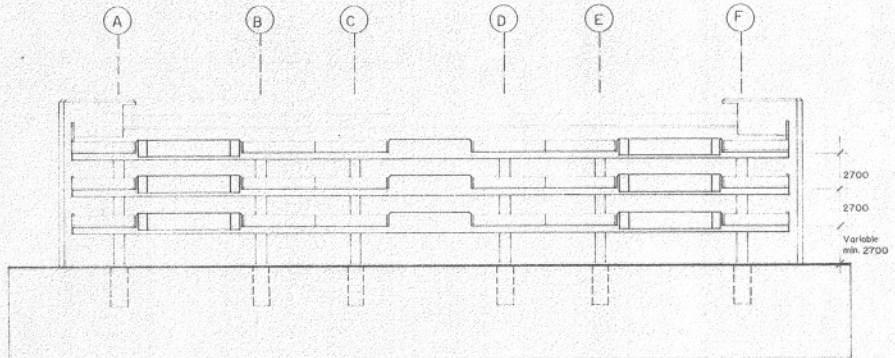

SOUTHWEST ELEVATION  
1:200

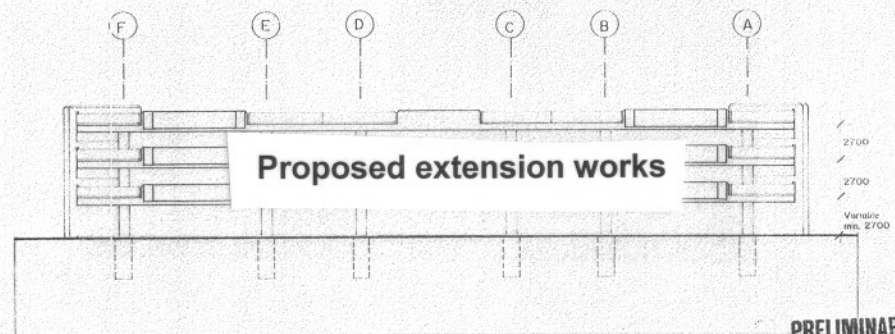

NORTHEAST ELEVATION  
1:200

**PRELIMINARY COPY**  
NOT TO BE USED FOR SETTING OUT  
OR CONSTRUCTION PURPOSES

DELIVERED 3 APR 1991

The Contractor shall verify all dimensions on site before commencing work or preparing shop drawings.  
Figured dimensions shall be used in preference to scaling from this drawing

Project  
**PROPOSED CAR PARKING STATION**  
Project Location  
CNR. CORDEAUX, LITHGOW STREETS & THE MOORE-OXLEY BY-PASS  
CAMPBELLTOWN

Proprietor  
CAMPBELLTOWN CITY COUNCIL  
This Drawing  
ELEVATIONS

Grenfell, Fraser & Associates Pty. Limited  
Architects  
59 Beane Street, Gosford  
N.S.W. 2250  
Telephone (043) 24 1433

Scale 1:200  
Date FEB. 1991  
Checked  
Project no. 0996  
Drawg no. 16