


ATTACHMENT 2



ATTACHMENT 3

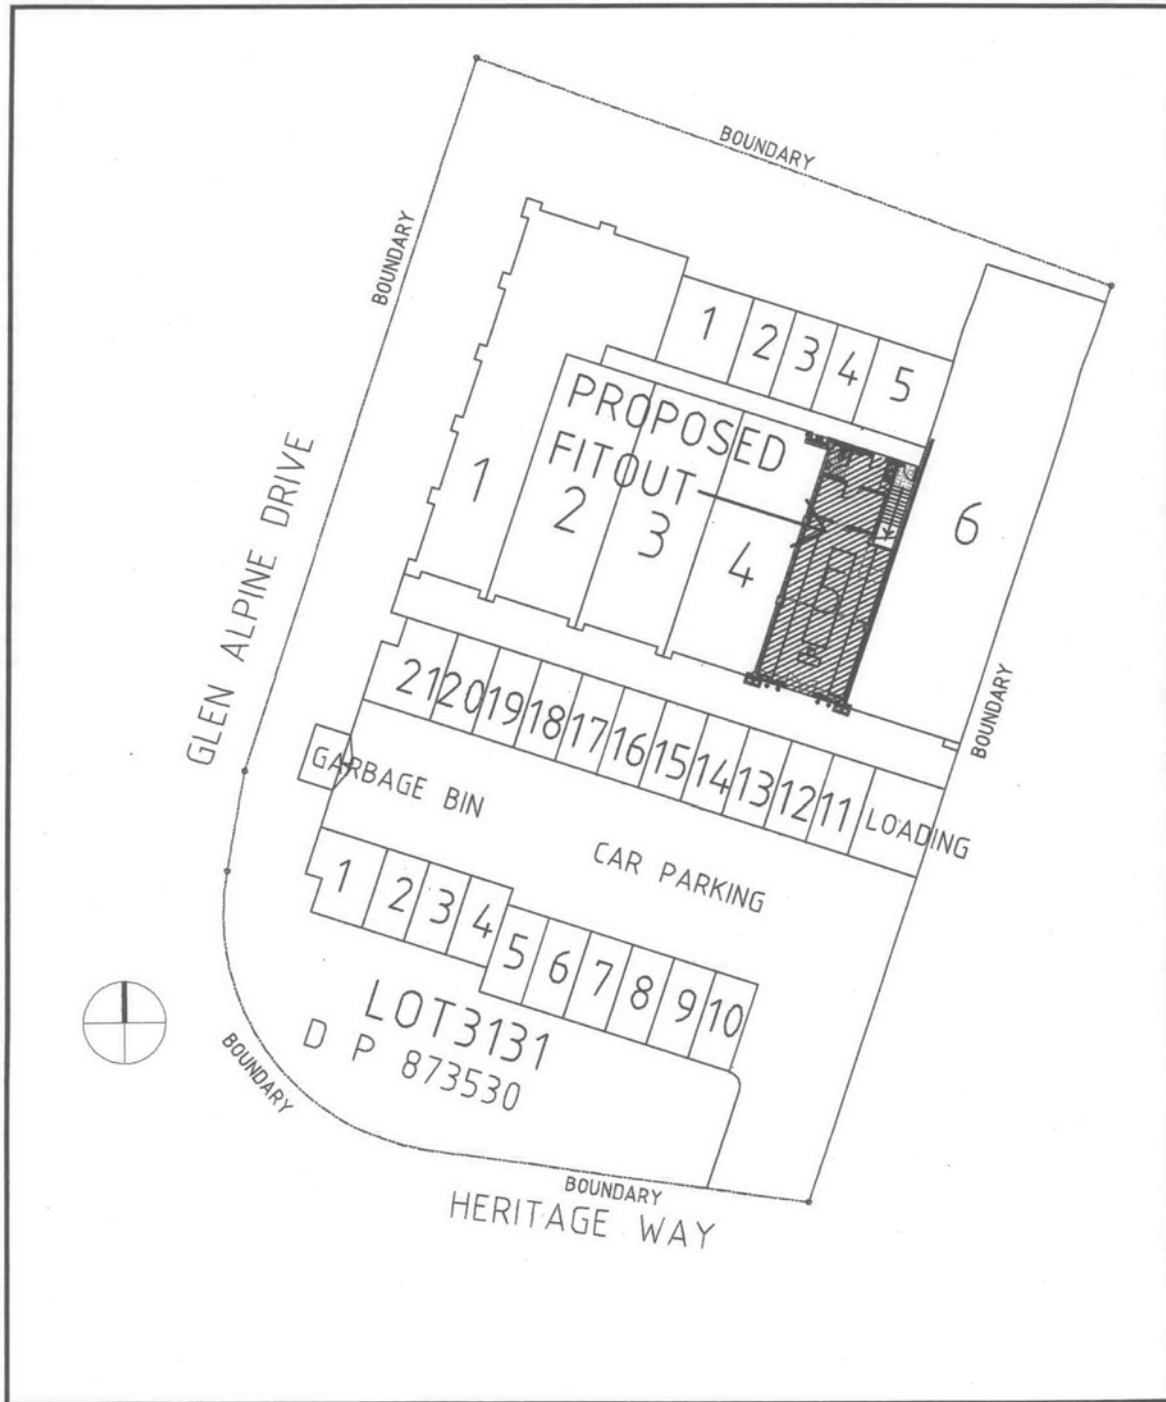


SITE PLAN

SUBJECT:

FITOUT OF SHOP FIVE (5) FOR USE AS A LIQUOR STORE.

LOT 3131 DP 873530 - No. 137 HERITAGE WAY, GLEN ALPINE.

ATTACHMENT 4

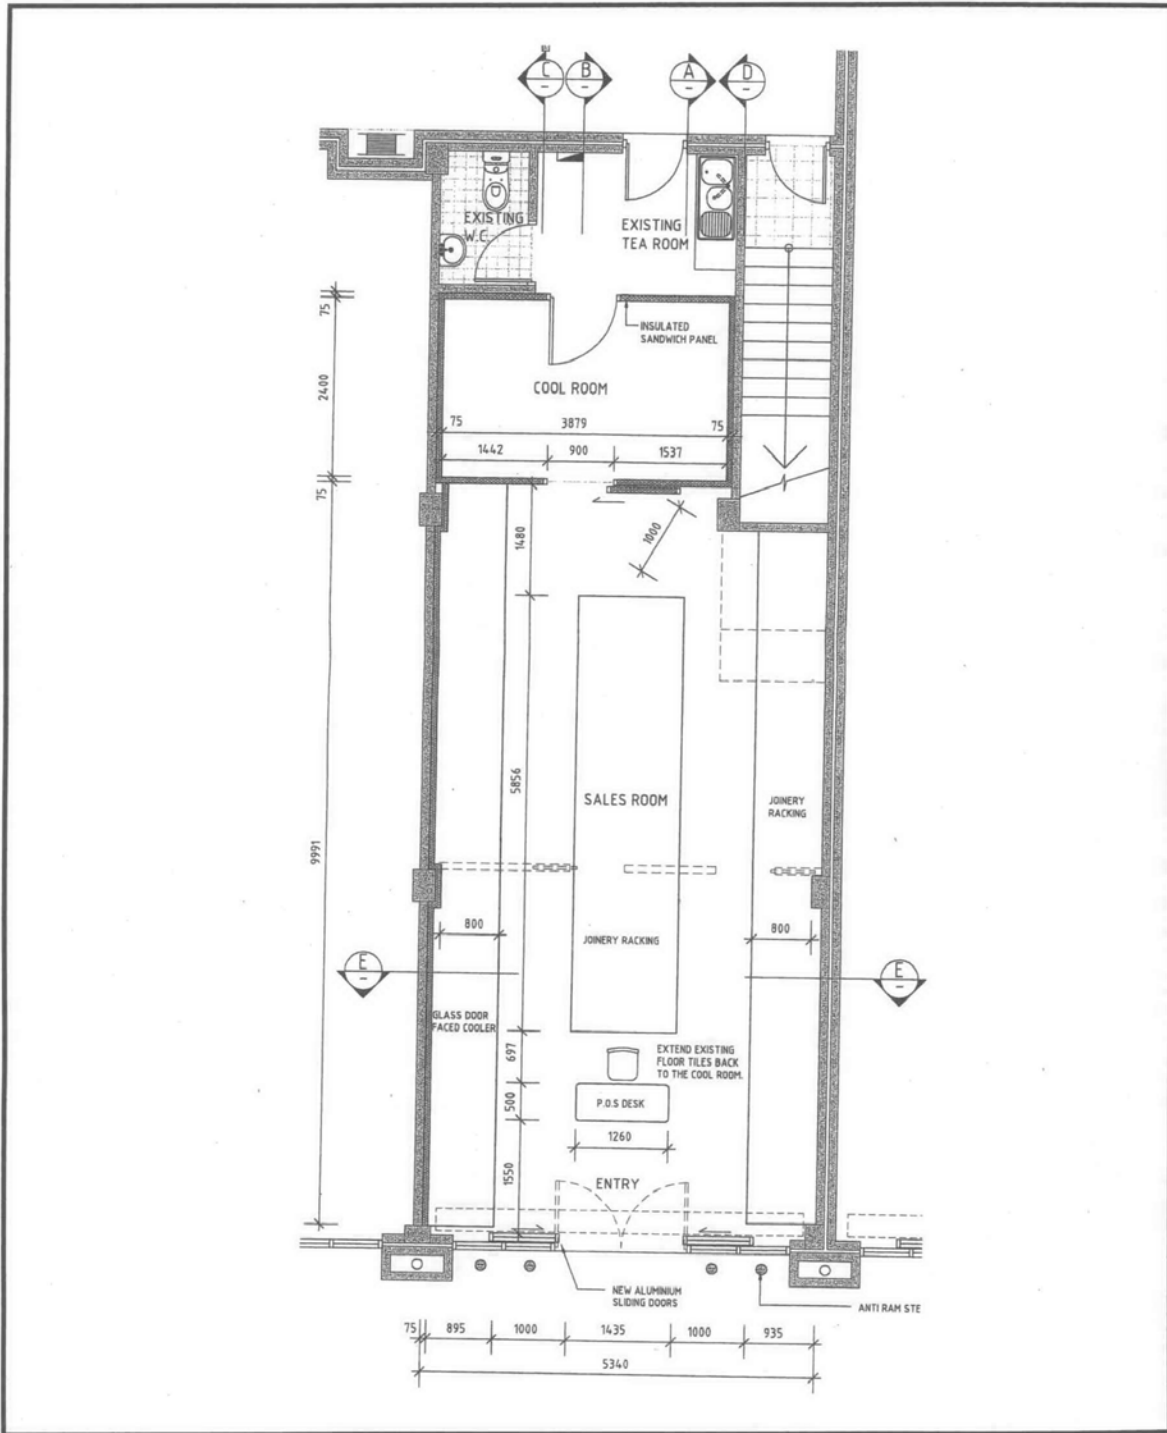

FLOOR PLAN

SUBJECT: FITOUT OF SHOP FIVE (5) FOR USE AS A LIQUOR STORE.

LOT 3131 DP 873530 - No. 137 HERITAGE WAY, GLEN ALPINE.

