

ATTACHMENT 2




LOCALITY PLAN



SUBJECT: FITOUT OF EXISTING COMMERCIAL BUILDING FOR USE AS A BOARDING HOUSE.


LOT 14 DP 9197 - No. 19 KING STREET, CAMPBELLTOWN.

ATTACHMENT 4

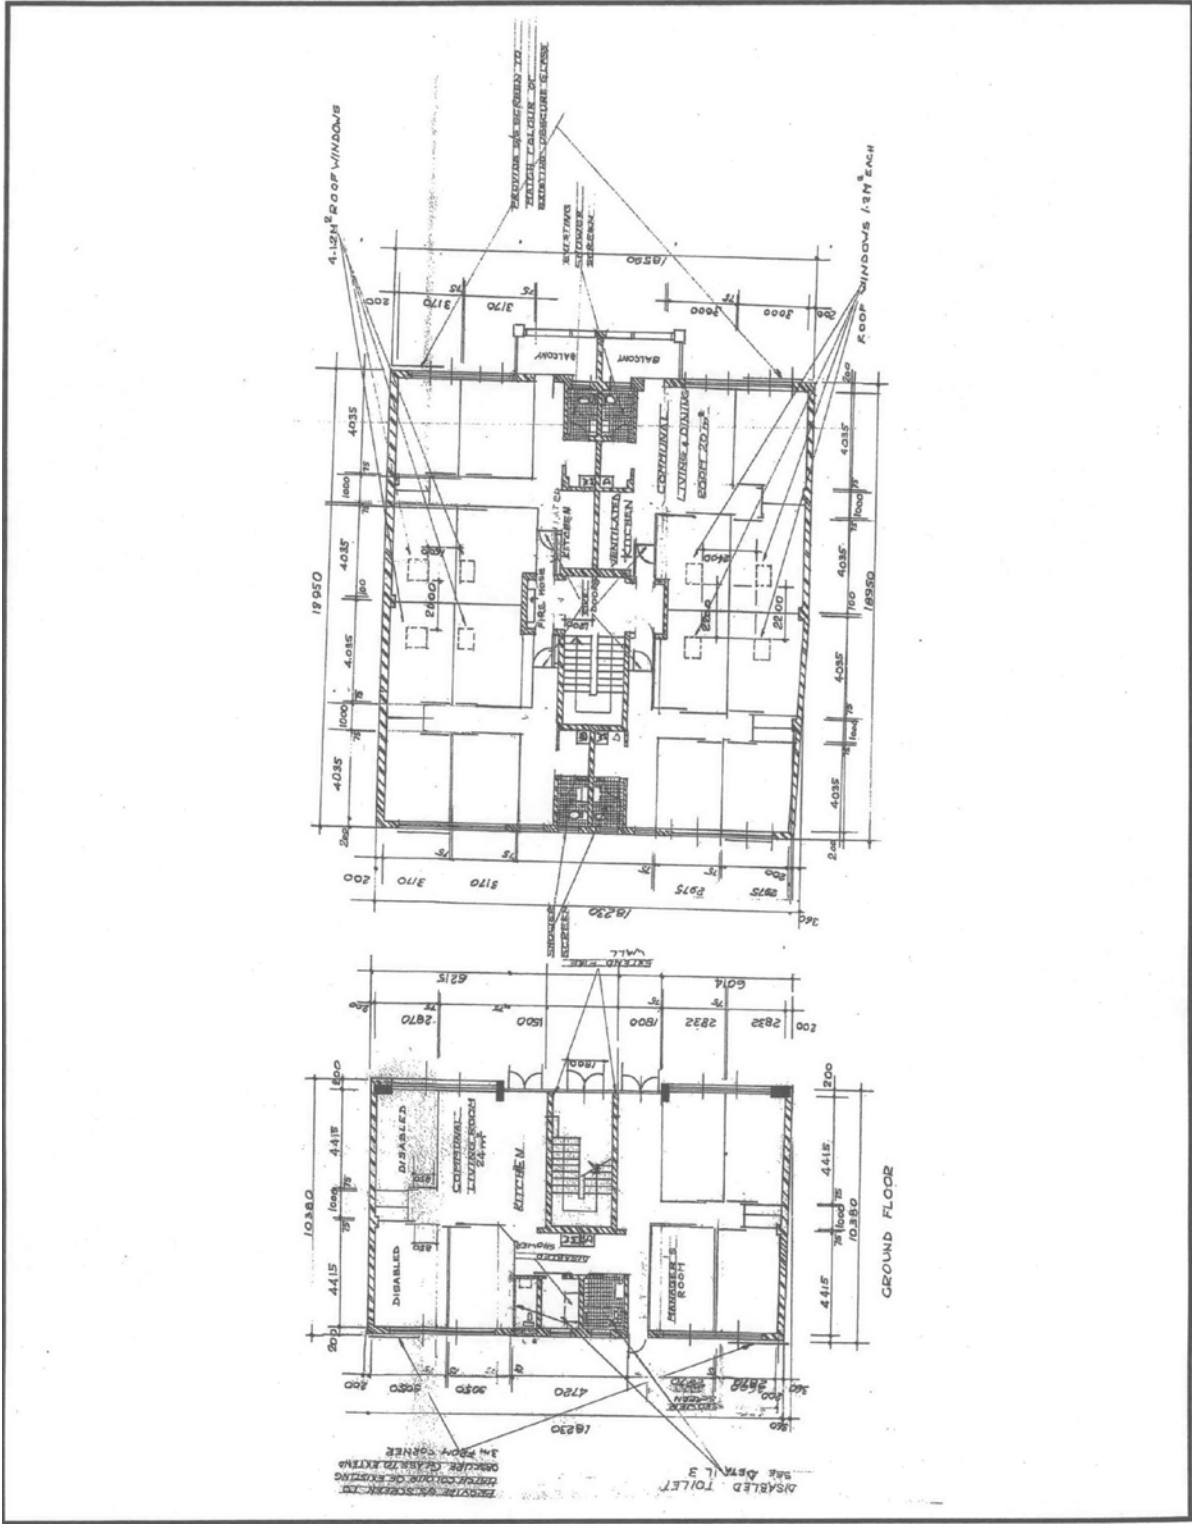

FLOOR PLAN

ATTACHMENT 5

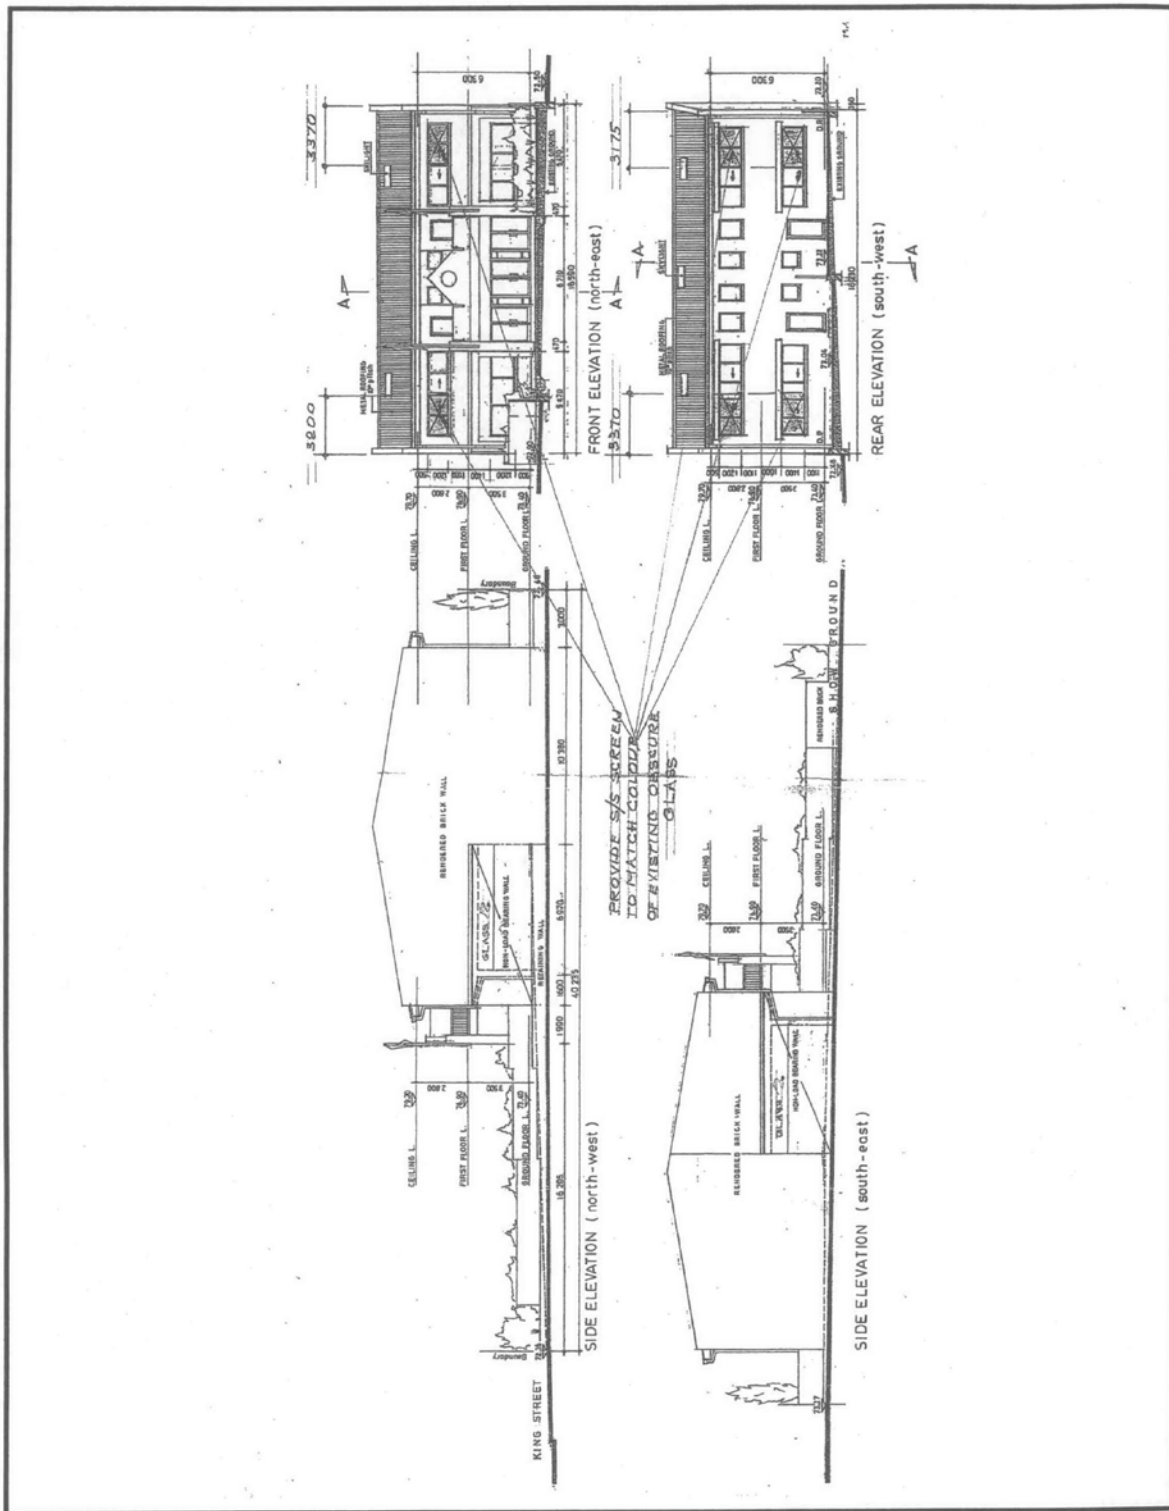

ELEVATIONS