

ATTACHMENT 2




LOCALITY PLAN



SUBJECT: CONSTRUCTION OF A DUAL OCCUPANCY WITH TORRENS TITLE SUBDIVISION.

LOT 2736 DP 811889 - No. 15 NEPEAN TOWERS AVENUE, GLEN ALPINE.

ATTACHMENT 3

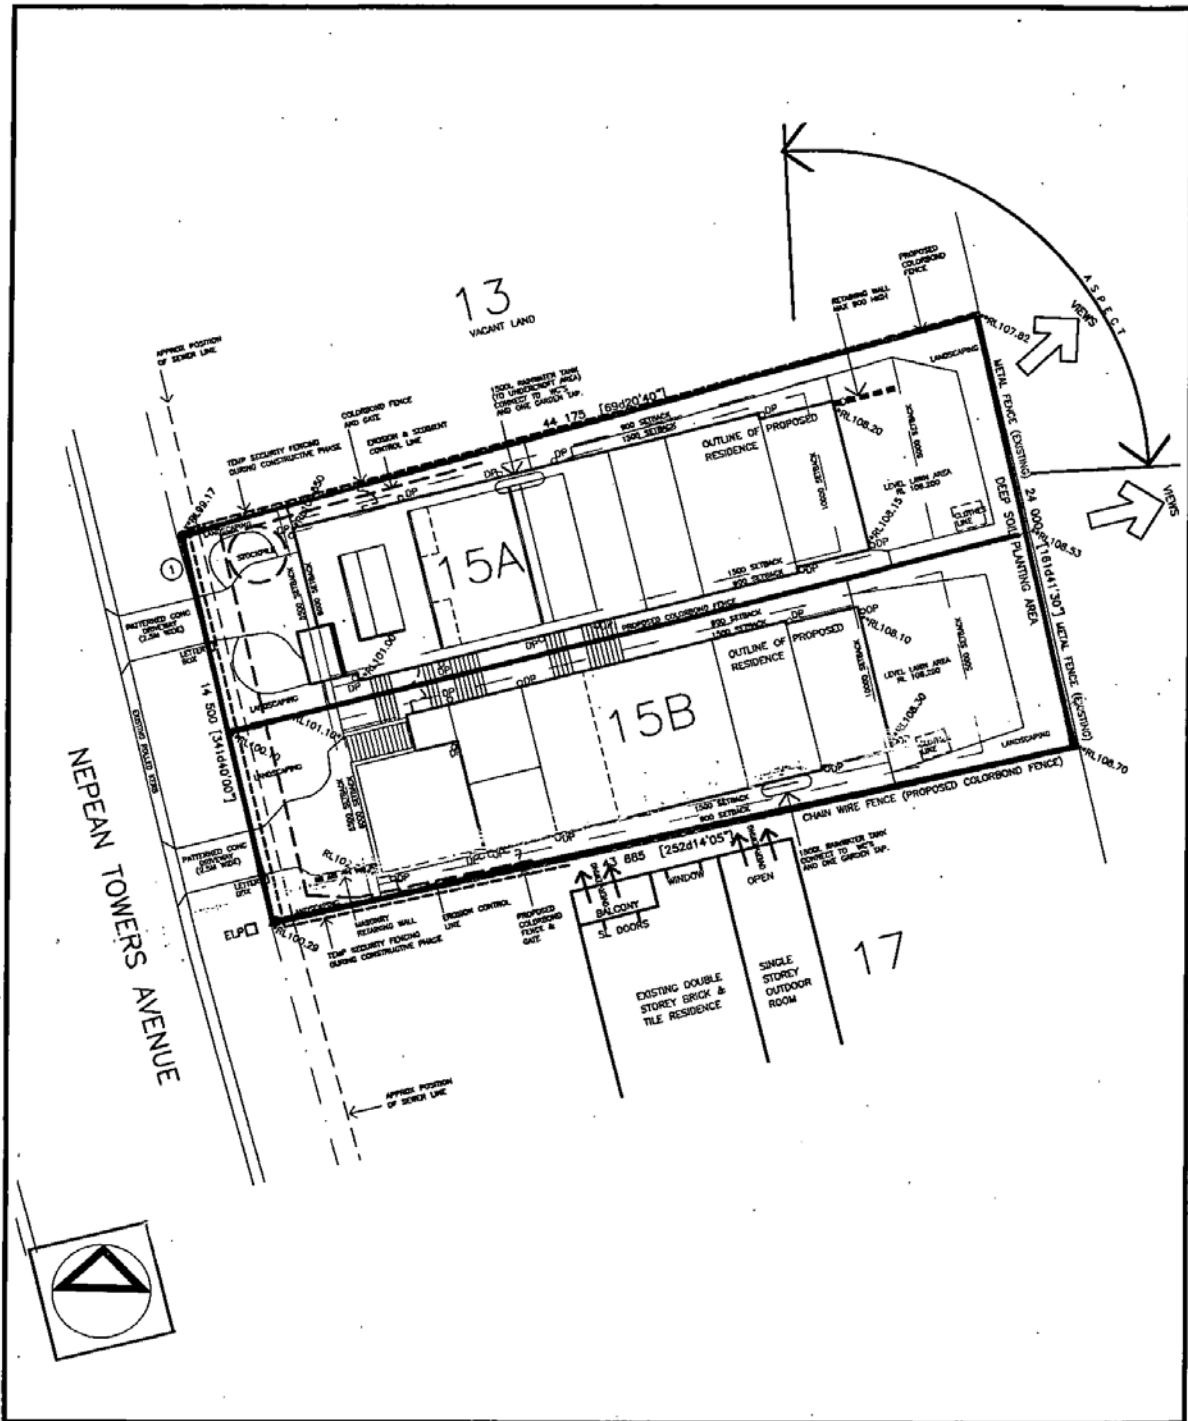



SITE PLAN

SUBJECT: CONSTRUCTION OF A DUAL OCCUPANCY WITH TORRENS TITLE SUBDIVISION.

LOT 2736 DP 811889 - No. 15 NEPEAN TOWERS AVENUE, GLEN ALPINE.

ATTACHMENT 4

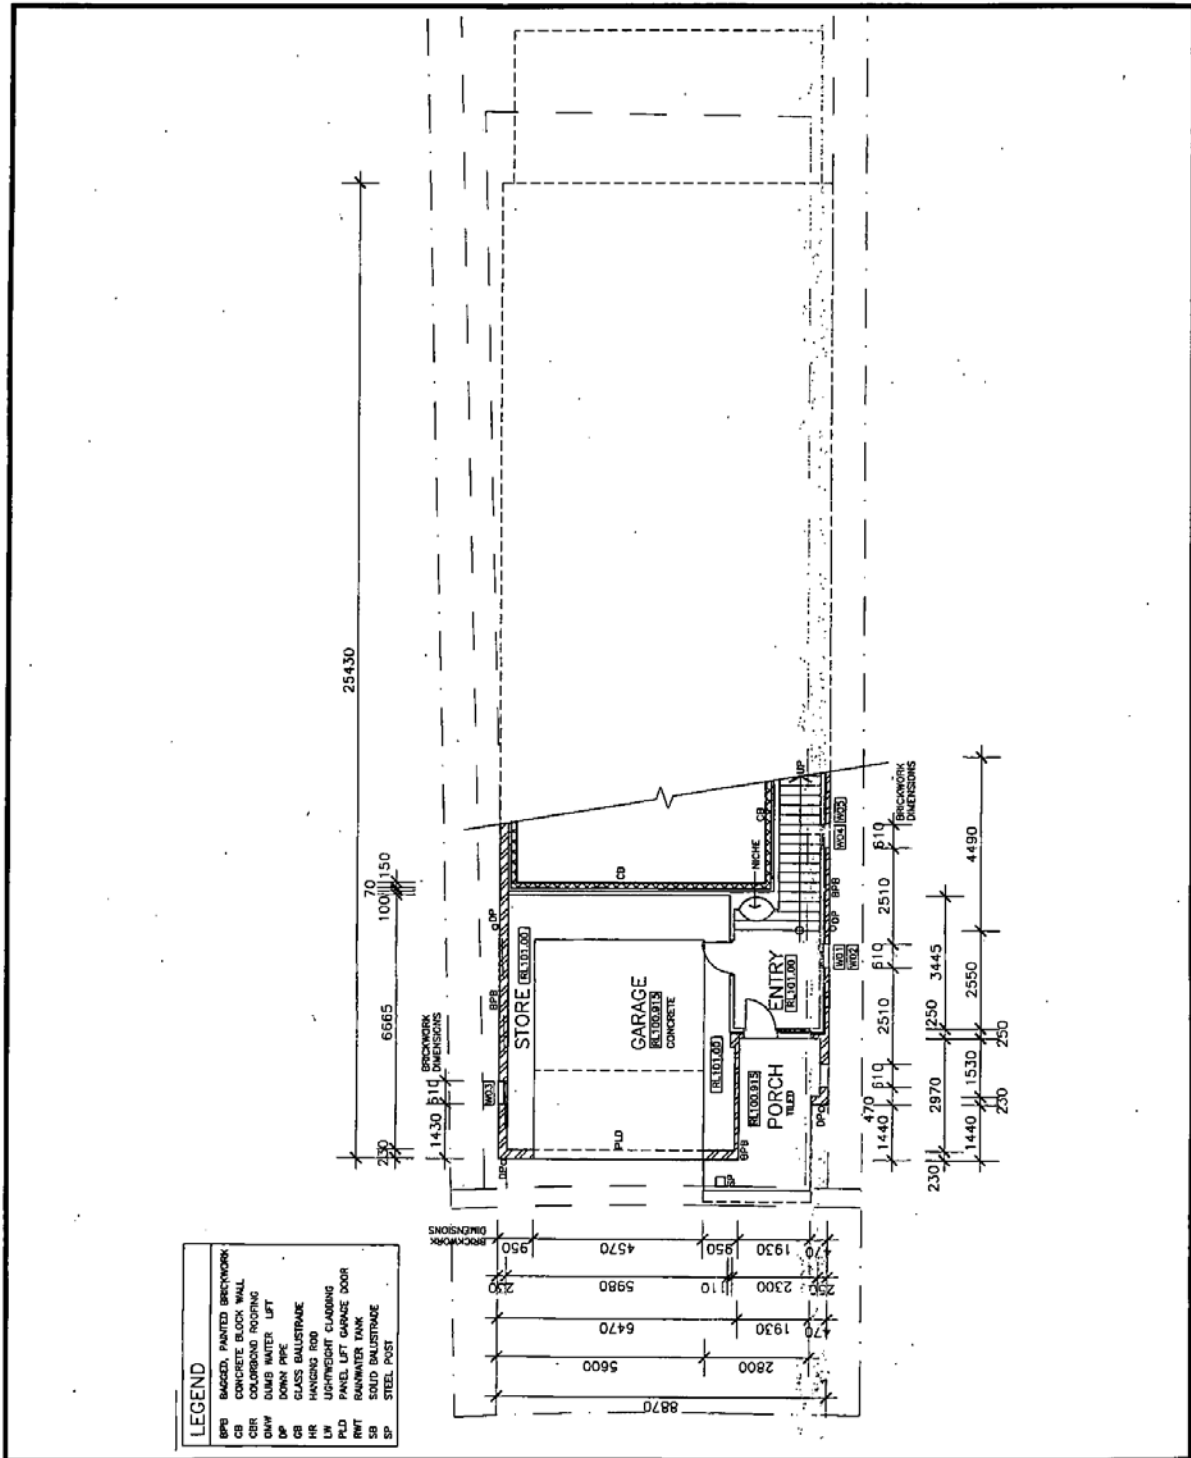


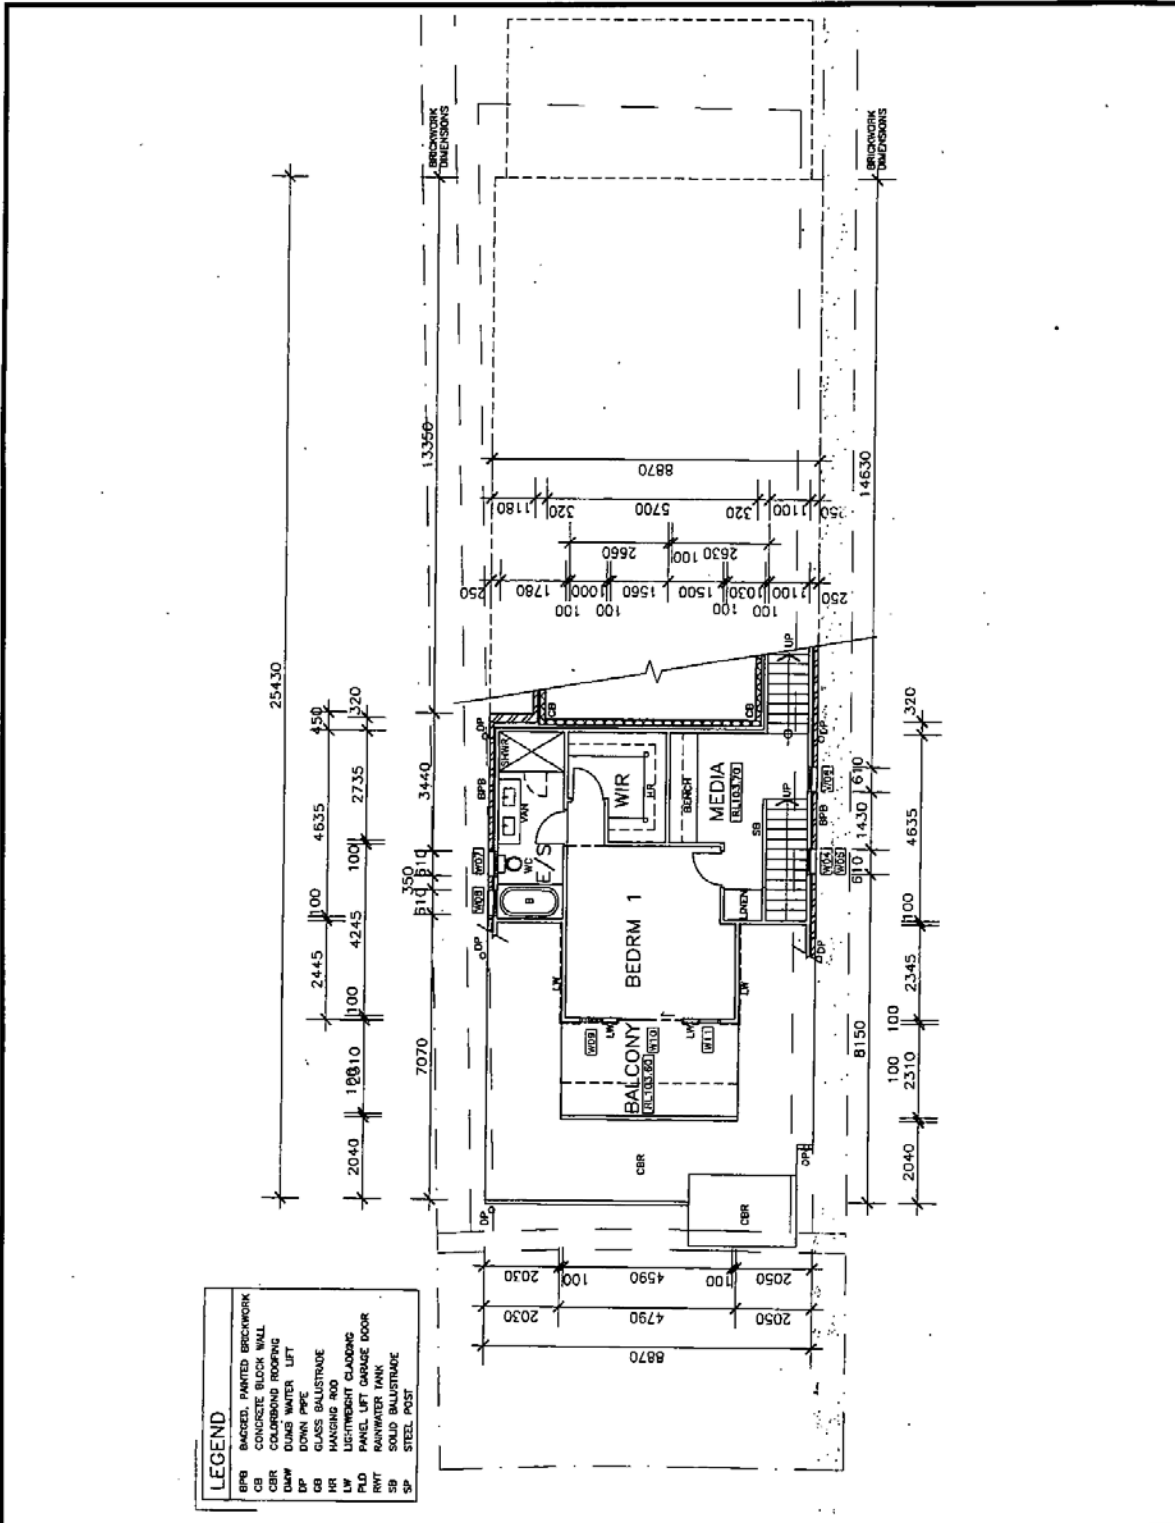

15A L1 FLOOR PLAN

SUBJECT: CONSTRUCTION OF A DUAL OCCUPANCY WITH TORRENS TITLE SUBDIVISION.


LOT 2736 DP 811889 - No. 15 NEPEAN TOWERS AVENUE, GLEN ALPINE.

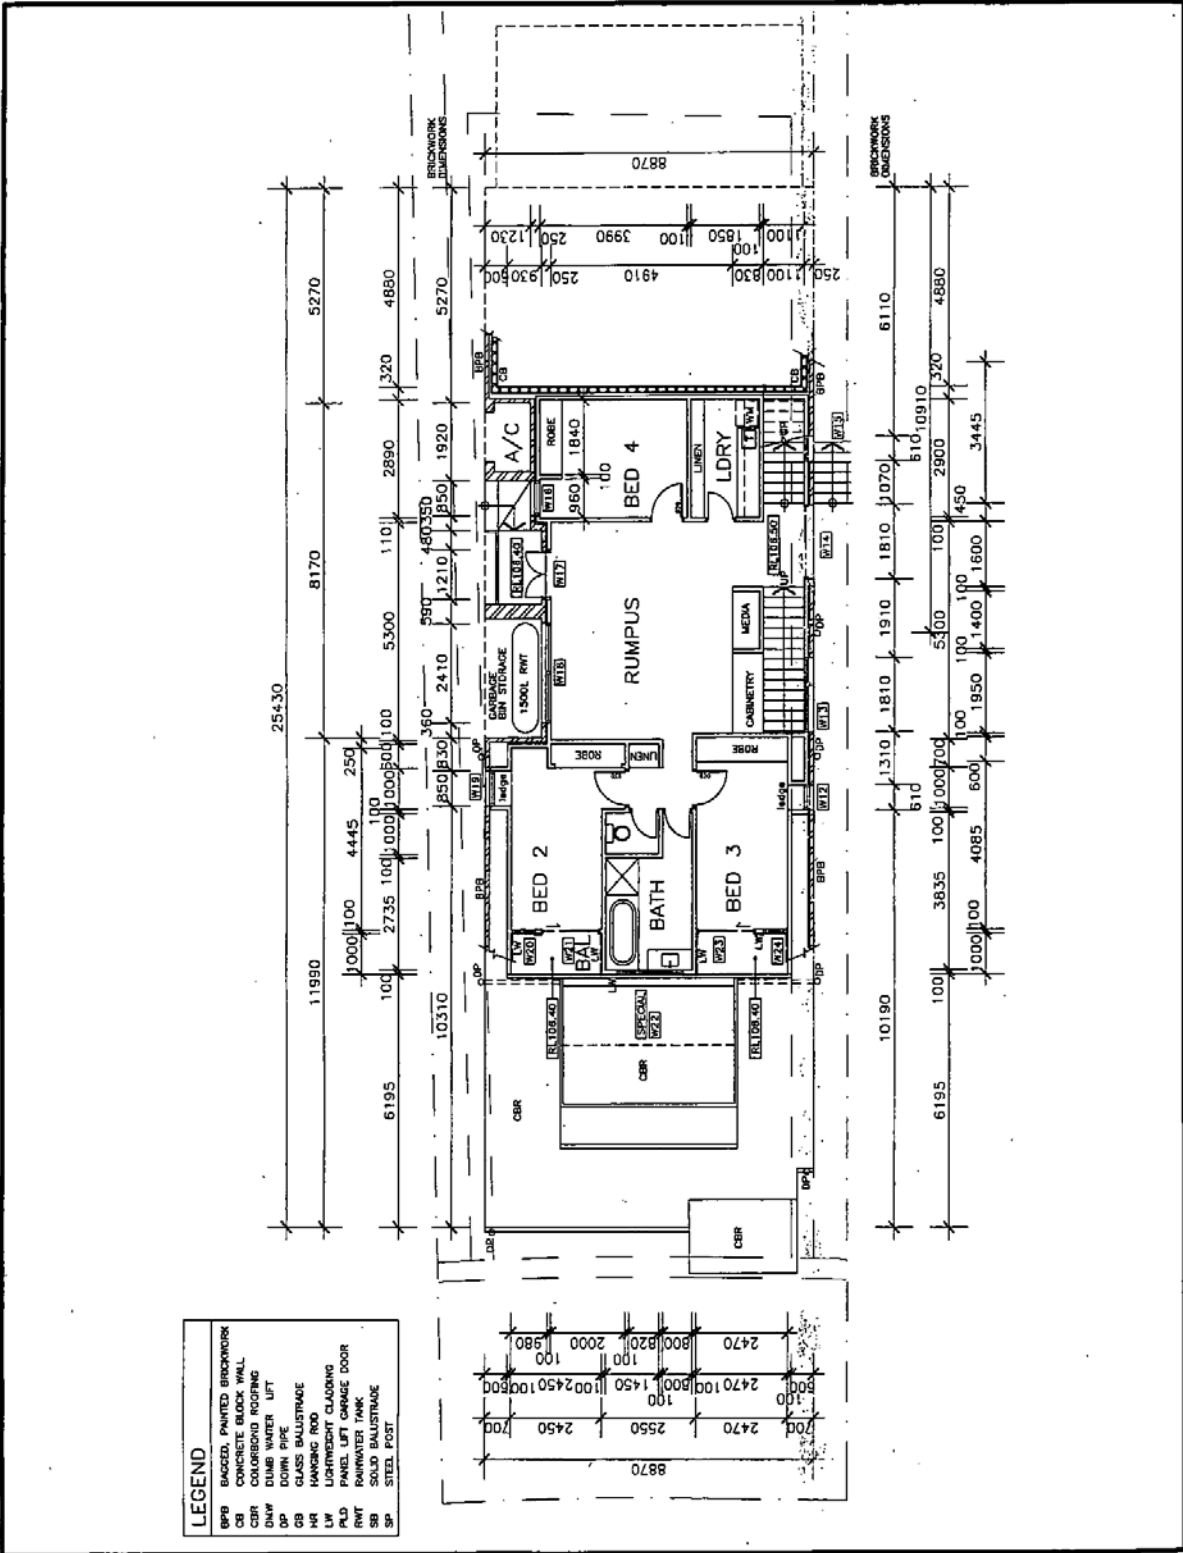

15A L2 FLOOR PLAN

SUBJECT: CONSTRUCTION OF A DUAL OCCUPANCY WITH TORRENS TITLE SUBDIVISION.


LOT 2736 DP 811889 - No. 15 NEPEAN TOWERS AVENUE, GLEN ALPINE.

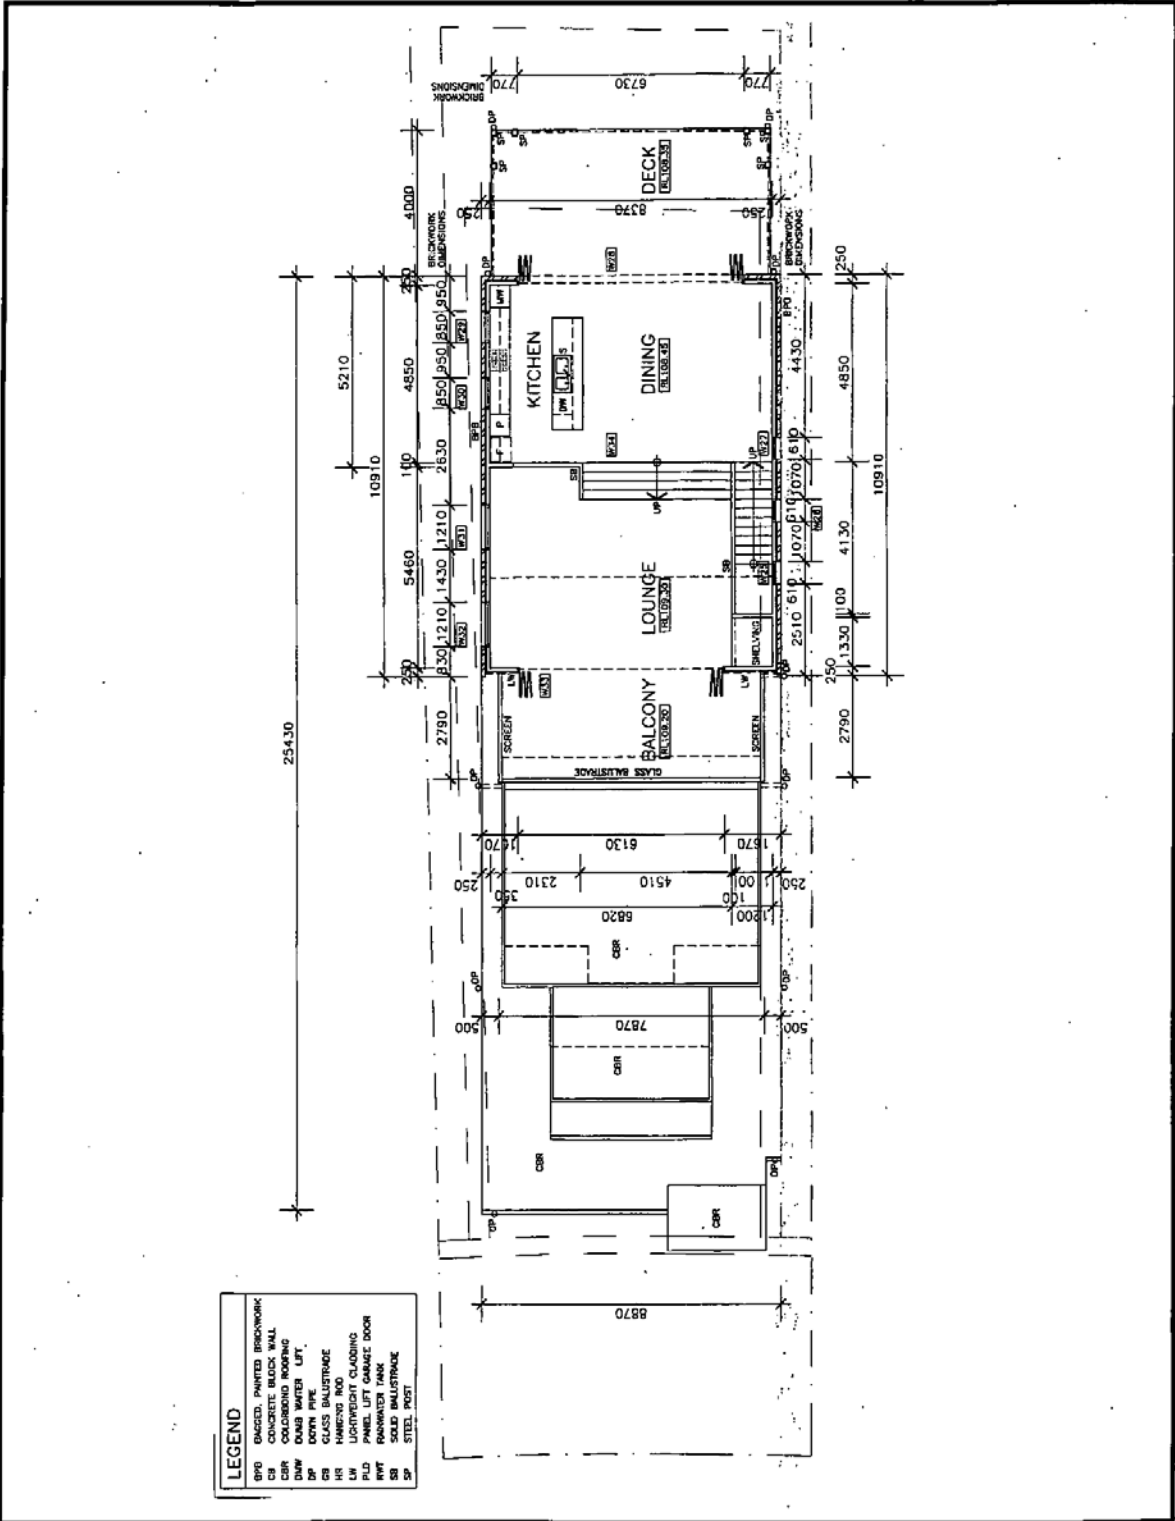

15A L3 FLOOR PLAN

SUBJECT: CONSTRUCTION OF A DUAL OCCUPANCY WITH TORRENS TITLE SUBDIVISION.


LOT 2736 DP 811889 - No. 15 NEPEAN TOWERS AVENUE, GLEN ALPINE.

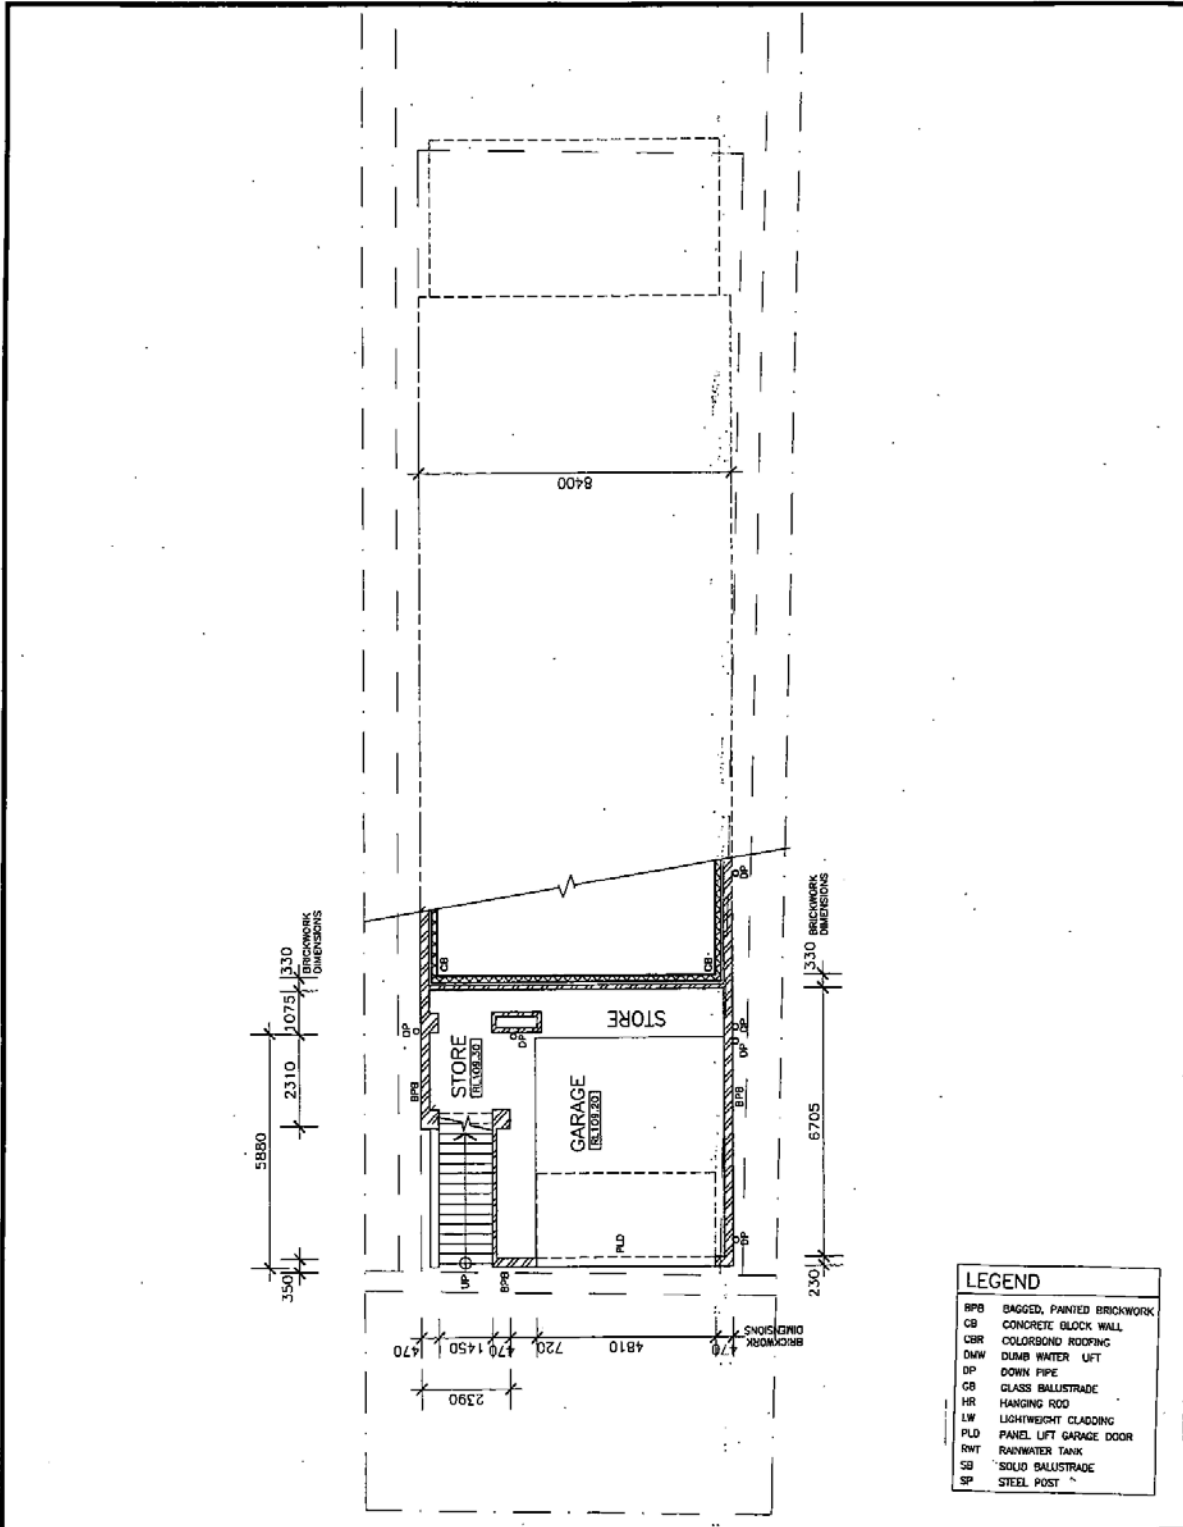

15B BASEMENT PLAN

SUBJECT: CONSTRUCTION OF A DUAL OCCUPANCY WITH TORRENS TITLE SUBDIVISION.


LOT 2736 DP 811889 - No. 15 NEPEAN TOWERS AVENUE, GLEN ALPINE.

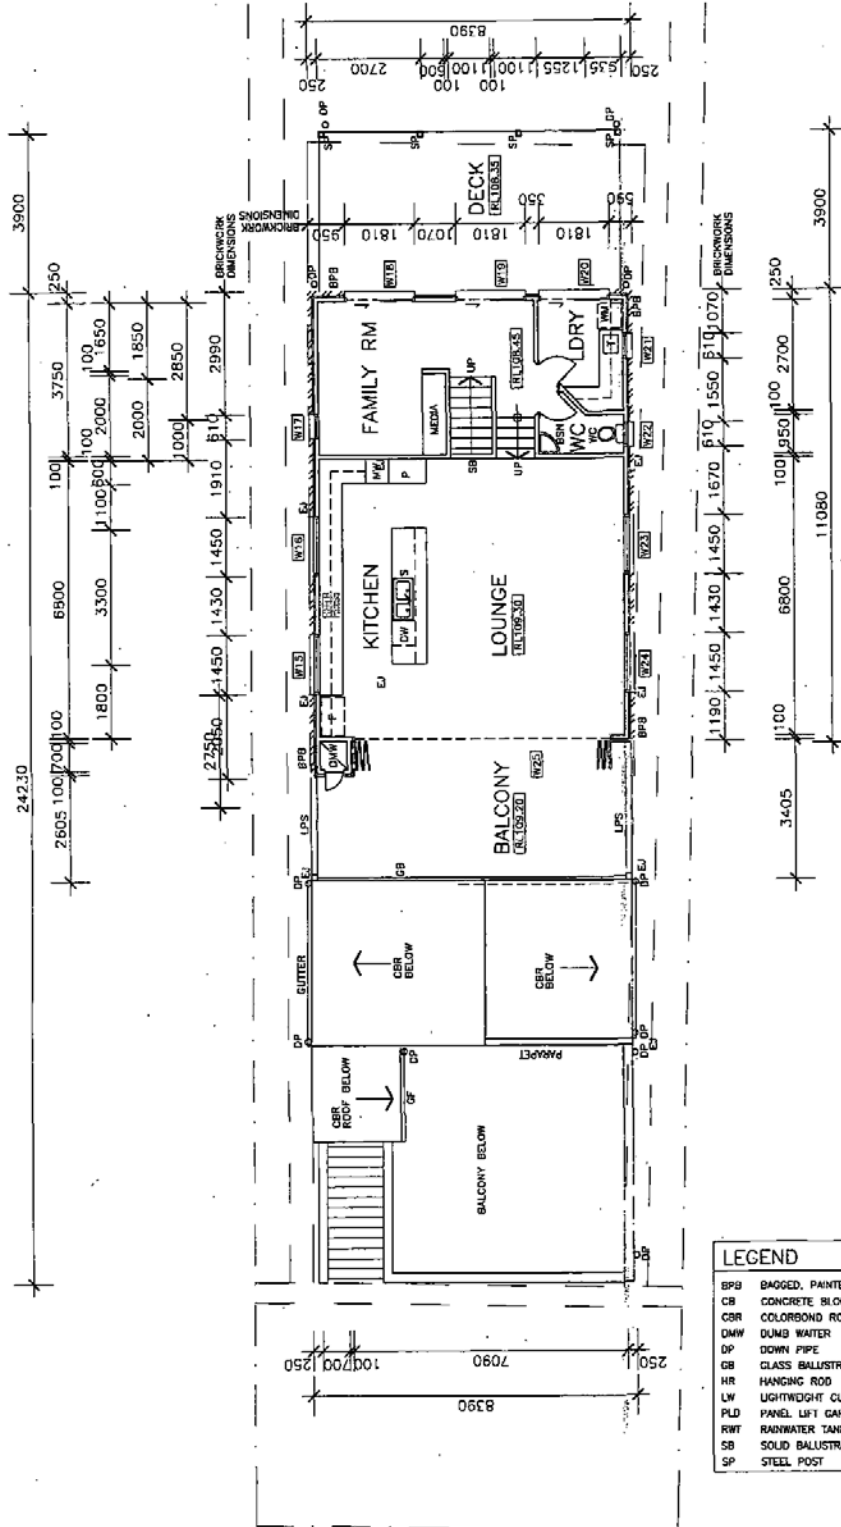

15B L3 FLOOR PLAN

SUBJECT: CONSTRUCTION OF A DUAL OCCUPANCY WITH TORRENS TITLE SUBDIVISION.


LOT 2736 DP 811889 - No. 15 NEPEAN TOWERS AVENUE, GLEN ALPINE.

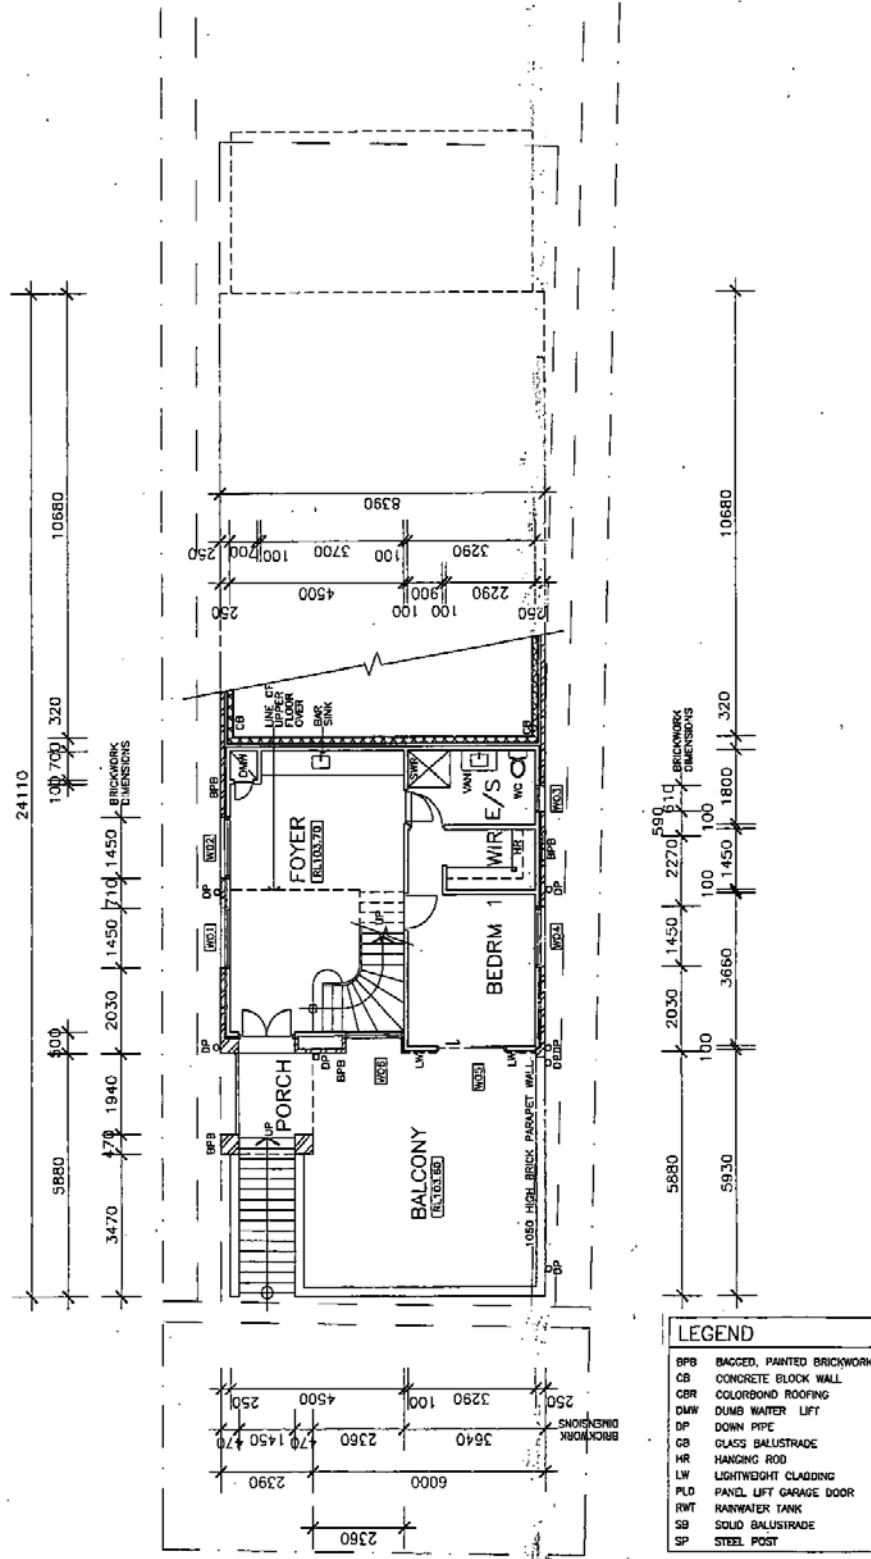

15B L1 FLOOR PLAN

SUBJECT: CONSTRUCTION OF A DUAL OCCUPANCY WITH TORRENS TITLE SUBDIVISION.

LOT 2736 DP 811889 - No. 15 NEPEAN TOWERS AVENUE, GLEN ALPINE.

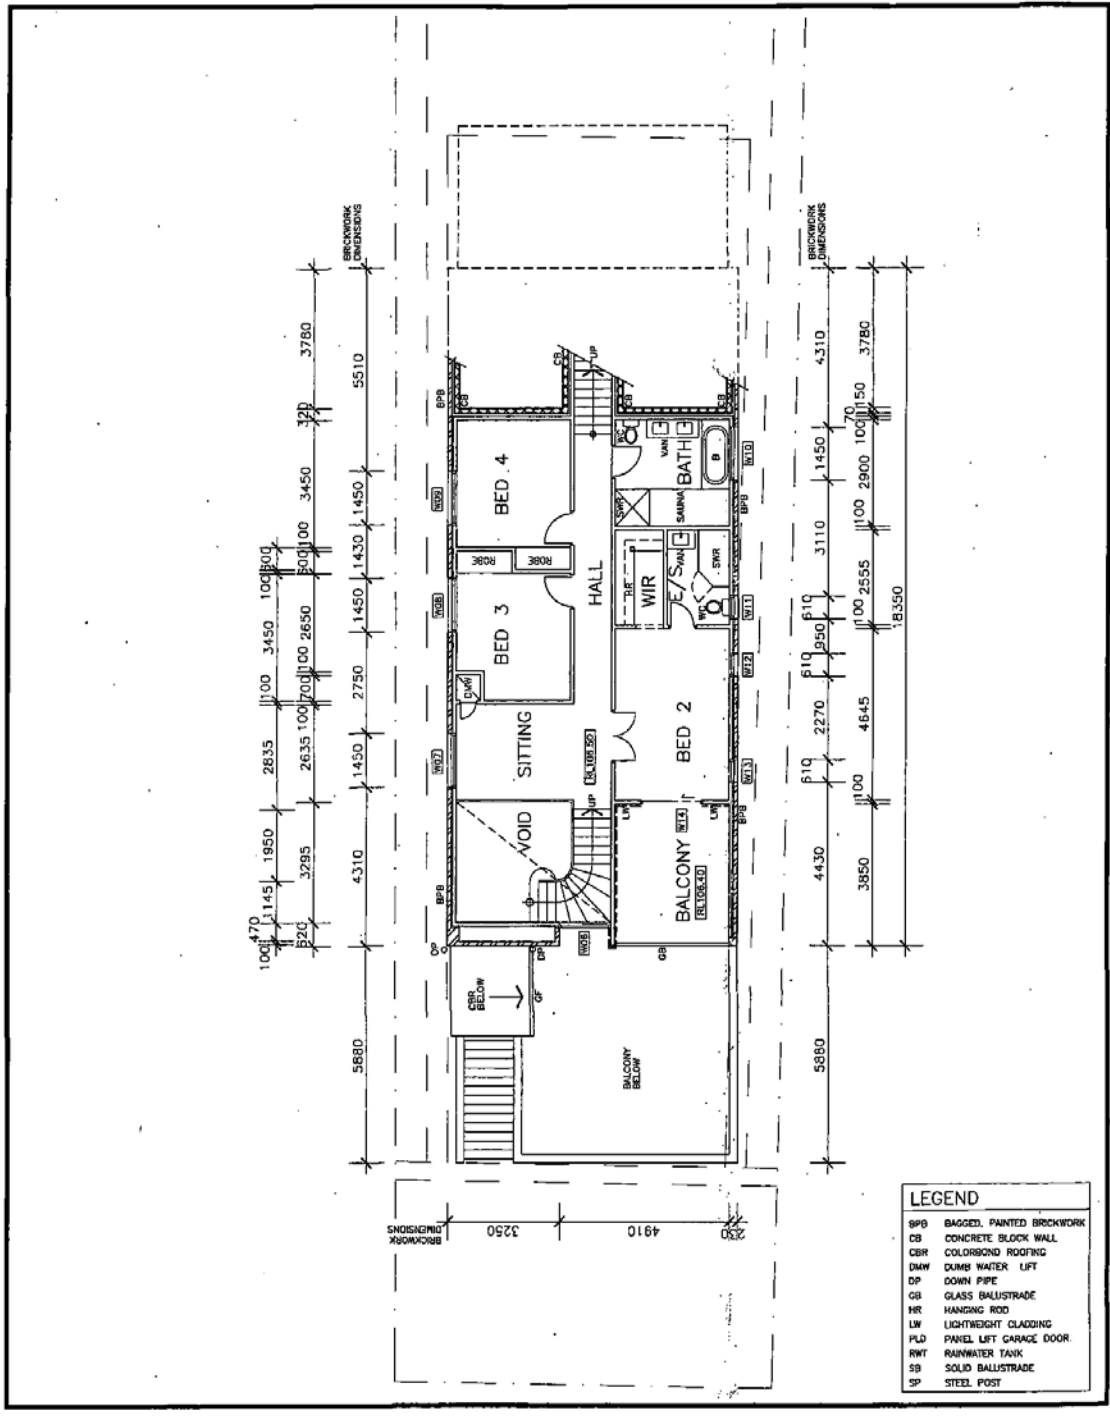


15B L2 FLOOR PLAN

SUBJECT: CONSTRUCTION OF A DUAL OCCUPANCY WITH TORRENS TITLE SUBDIVISION.

LOT 2736 DP 811889 - No. 15 NEPEAN TOWERS AVENUE, GLEN ALPINE.

ATTACHMENT 5

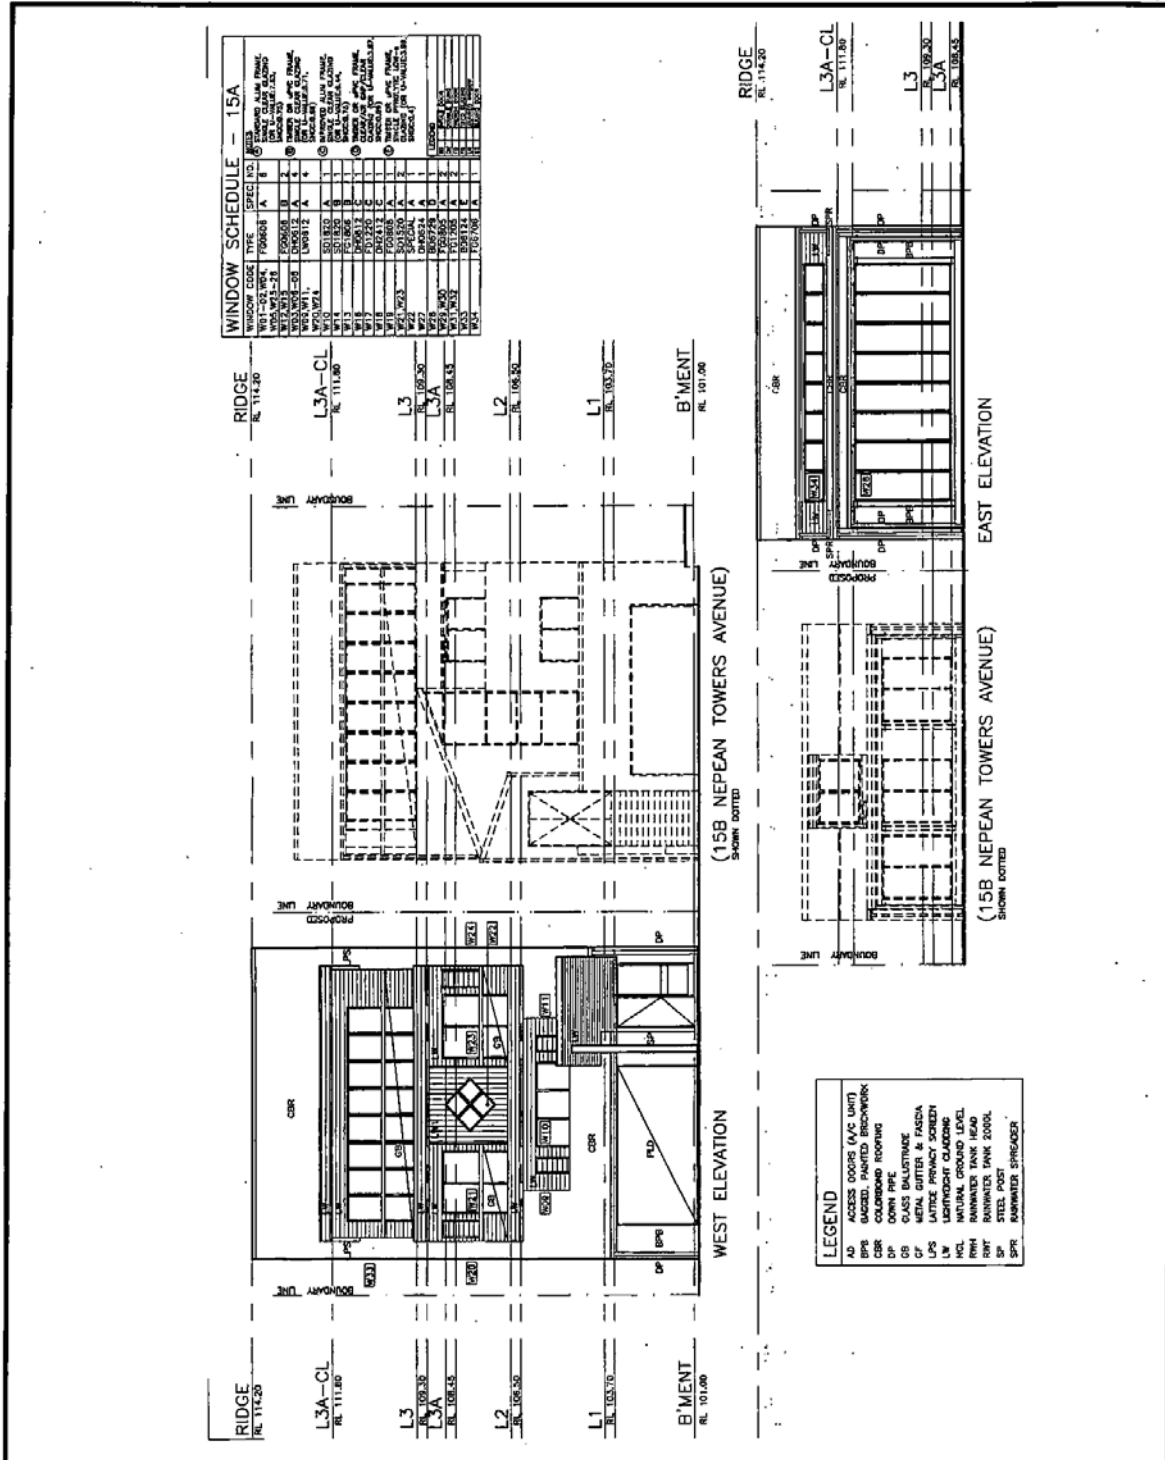

15A ELEVATIONS

SUBJECT: CONSTRUCTION OF A DUAL OCCUPANCY WITH TORRENS TITLE SUBDIVISION.


LOT 2736 DP 811889 - No. 15 NEPEAN TOWERS AVENUE, GLEN ALPINE.

WINDOW SCHEDULE - 15A

WINDOW CODE	TYPE	SPEC. NO.	DESCRIPTION
W1	1	1	6" x 6" ALUM. FRAME, CLEAR GLASS, 1/2" INSULATION
W2	2	2	6" x 6" ALUM. FRAME, CLEAR GLASS, 1/2" INSULATION
W3	3	3	6" x 6" ALUM. FRAME, CLEAR GLASS, 1/2" INSULATION
W40	40	40	6" x 6" ALUM. FRAME, CLEAR GLASS, 1/2" INSULATION

LEGEND

AO	ACCESS DOORS (A/C UNIT)
BPB	BACKED, PAINTED BRICKWORK
CBR	COLORBOND ROOFING
CP	DOWN PIPE
CS	CLASS BALUSTRADE
CSA	CLASS BALUSTRADE
LPS	LATTICE FRAMING SCREEN
LW	LIGHTWEIGHT CLADDING
NCL	NATURAL GROUND LEVEL
RHH	RAINWATER TANK HEAD
RHT	RAINWATER TANK HEAD
SPR	RAINWATER SPRENGER

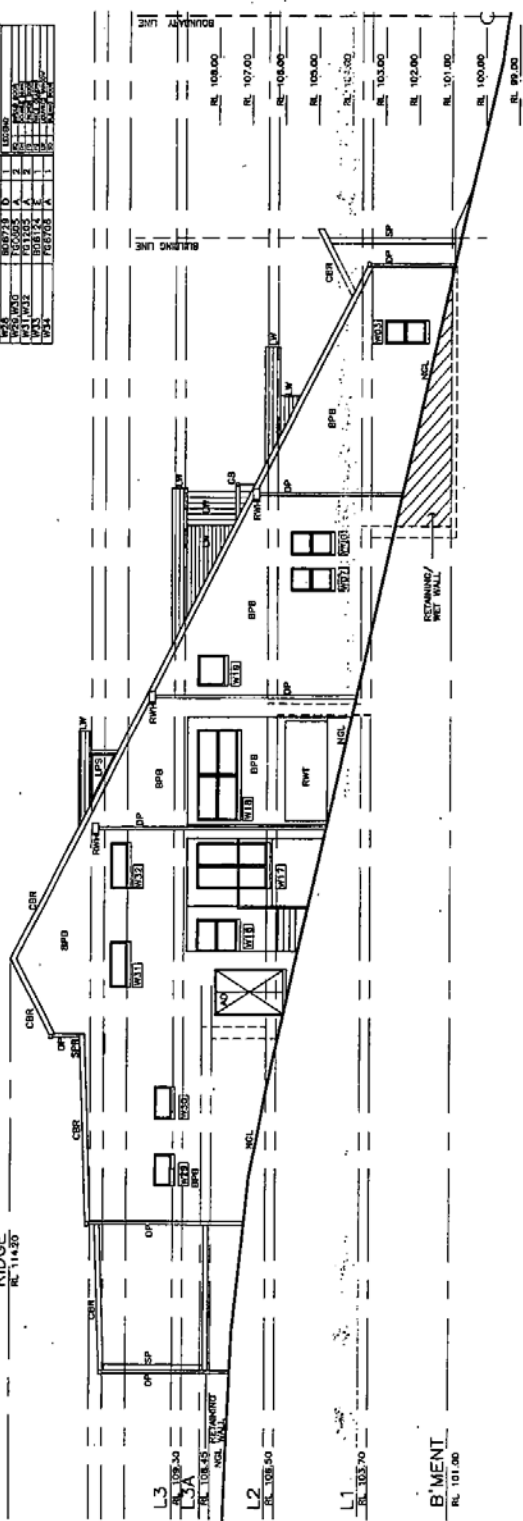


NORTH ELEVATION

15A ELEVATIONS

SUBJECT: CONSTRUCTION OF A DUAL OCCUPANCY WITH TORRENS TITLE SUBDIVISION.
 LOT 2736 DP 811889 - No. 15 NEPEAN TOWERS AVENUE, GLEN ALPINE.

WINDOW SCHEDULE - 15A			
WINDOW CODE	TYPE	SPEC. NO.	NOTES
W101	DOUBLE GLAZED ALUM. FRAME	A	1
W102	TRIPLE GLAZED ALUM. FRAME	B	2
W103	SINGLE GLAZED ALUM. FRAME	C	3
W104	DOUBLE GLAZED ALUM. FRAME	D	4
W105	TRIPLE GLAZED ALUM. FRAME	E	5
W106	SINGLE GLAZED ALUM. FRAME	F	6
W107	DOUBLE GLAZED ALUM. FRAME	G	7
W108	TRIPLE GLAZED ALUM. FRAME	H	8
W109	SINGLE GLAZED ALUM. FRAME	I	9
W110	DOUBLE GLAZED ALUM. FRAME	J	10
W111	TRIPLE GLAZED ALUM. FRAME	K	11
W112	SINGLE GLAZED ALUM. FRAME	L	12
W113	DOUBLE GLAZED ALUM. FRAME	M	13
W114	TRIPLE GLAZED ALUM. FRAME	N	14
W115	SINGLE GLAZED ALUM. FRAME	O	15
W116	DOUBLE GLAZED ALUM. FRAME	P	16
W117	TRIPLE GLAZED ALUM. FRAME	Q	17
W118	SINGLE GLAZED ALUM. FRAME	R	18
W119	DOUBLE GLAZED ALUM. FRAME	S	19
W120	TRIPLE GLAZED ALUM. FRAME	T	20
W121	SINGLE GLAZED ALUM. FRAME	U	21
W122	DOUBLE GLAZED ALUM. FRAME	V	22
W123	TRIPLE GLAZED ALUM. FRAME	W	23
W124	SINGLE GLAZED ALUM. FRAME	X	24

LEGEND	
AD	ACCESS DOORS (A/C UNIT)
AP	APERTURE PANEL
CB	CORNER
CBR	CORNER BRICK
CD	CONCRETE DECK
CE	CONCRETE
CF	CONCRETE FINISH
CG	CONCRETE GROUT
CH	CONCRETE HANGAR
CI	CONCRETE INSULATION
CJ	CONCRETE JOINT (BIFURCATED)
CK	CONCRETE KEY
CL	CONCRETE LIFT
CM	CONCRETE MASONRY
CN	CONCRETE NAIL
CO	CONCRETE OILING
CP	CONCRETE PILING
CQ	CONCRETE PLASTER
CR	CONCRETE REINFORCING
CS	CONCRETE SILL
CT	CONCRETE TIE
CU	CONCRETE UNIT
CV	CONCRETE VENT
CW	CONCRETE WALL
CX	CONCRETE WINDOW
CY	CONCRETE YIELD
CZ	CONCRETE ZONE
DA	DOUBLE GLAZED ALUM. FRAME
DB	TRIPLE GLAZED ALUM. FRAME
DC	SINGLE GLAZED ALUM. FRAME
DD	DOUBLE GLAZED ALUM. FRAME
DE	TRIPLE GLAZED ALUM. FRAME
DF	SINGLE GLAZED ALUM. FRAME
DG	DOUBLE GLAZED ALUM. FRAME
DH	TRIPLE GLAZED ALUM. FRAME
DI	SINGLE GLAZED ALUM. FRAME
DJ	DOUBLE GLAZED ALUM. FRAME
DK	TRIPLE GLAZED ALUM. FRAME
DL	SINGLE GLAZED ALUM. FRAME
DM	DOUBLE GLAZED ALUM. FRAME
DN	TRIPLE GLAZED ALUM. FRAME
DO	SINGLE GLAZED ALUM. FRAME
DP	DOUBLE GLAZED ALUM. FRAME
DQ	TRIPLE GLAZED ALUM. FRAME
DR	SINGLE GLAZED ALUM. FRAME
DS	DOUBLE GLAZED ALUM. FRAME
DT	TRIPLE GLAZED ALUM. FRAME
DU	SINGLE GLAZED ALUM. FRAME
DV	DOUBLE GLAZED ALUM. FRAME
DW	TRIPLE GLAZED ALUM. FRAME
DX	SINGLE GLAZED ALUM. FRAME
DY	DOUBLE GLAZED ALUM. FRAME
DZ	TRIPLE GLAZED ALUM. FRAME
EA	EXPANSION JOINT
EB	EXPANSION JOINT (BIFURCATED)
EC	EXPANSION JOINT
ED	EXPANSION JOINT (BIFURCATED)
EE	EXPANSION JOINT
EF	EXPANSION JOINT (BIFURCATED)
EG	EXPANSION JOINT
EH	EXPANSION JOINT (BIFURCATED)
EI	EXPANSION JOINT
EJ	EXPANSION JOINT (BIFURCATED)
EK	EXPANSION JOINT
EL	EXPANSION JOINT (BIFURCATED)
EM	EXPANSION JOINT
EN	EXPANSION JOINT (BIFURCATED)
EO	EXPANSION JOINT
EP	EXPANSION JOINT (BIFURCATED)
EQ	EXPANSION JOINT
ER	EXPANSION JOINT (BIFURCATED)
ES	EXPANSION JOINT
ET	EXPANSION JOINT (BIFURCATED)
EU	EXPANSION JOINT
EV	EXPANSION JOINT (BIFURCATED)
EW	EXPANSION JOINT
EX	EXPANSION JOINT (BIFURCATED)
EY	EXPANSION JOINT
EZ	EXPANSION JOINT (BIFURCATED)
FA	FLOOR
FB	FLOOR FINISH
FC	FLOOR JOINT
FD	FLOOR LIFT
FE	FLOOR MASONRY
FF	FLOOR NAIL
FG	FLOOR OILING
FH	FLOOR PLASTER
FI	FLOOR PILING
FJ	FLOOR REINFORCING
FK	FLOOR SILL
FL	FLOOR TIE
FM	FLOOR UNIT
FN	FLOOR VENT
FO	FLOOR WALL
FP	FLOOR WINDOW
FO	FLOOR YIELD
FO	FLOOR ZONE

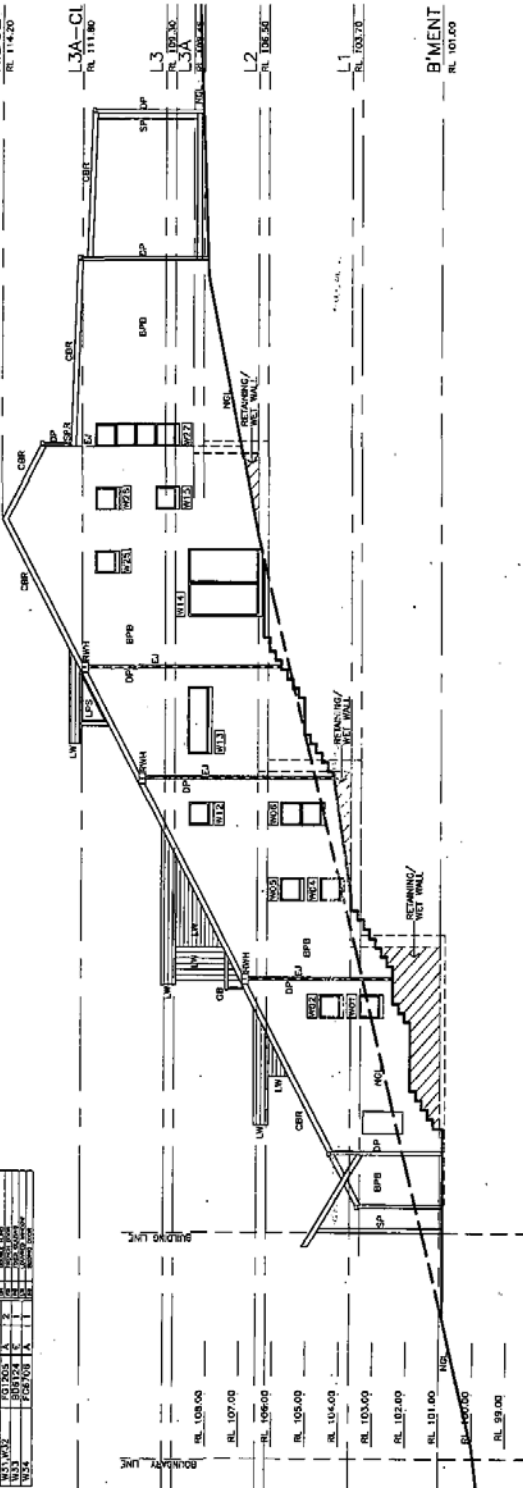


SOUTH ELEVATION

15A ELEVATIONS

SUBJECT: CONSTRUCTION OF A DUAL OCCUPANCY WITH TORRENS TITLE SUBDIVISION.

LOT 2736 DP 811889 - No. 15 NEPEAN TOWERS AVENUE, GLEN ALPINE.

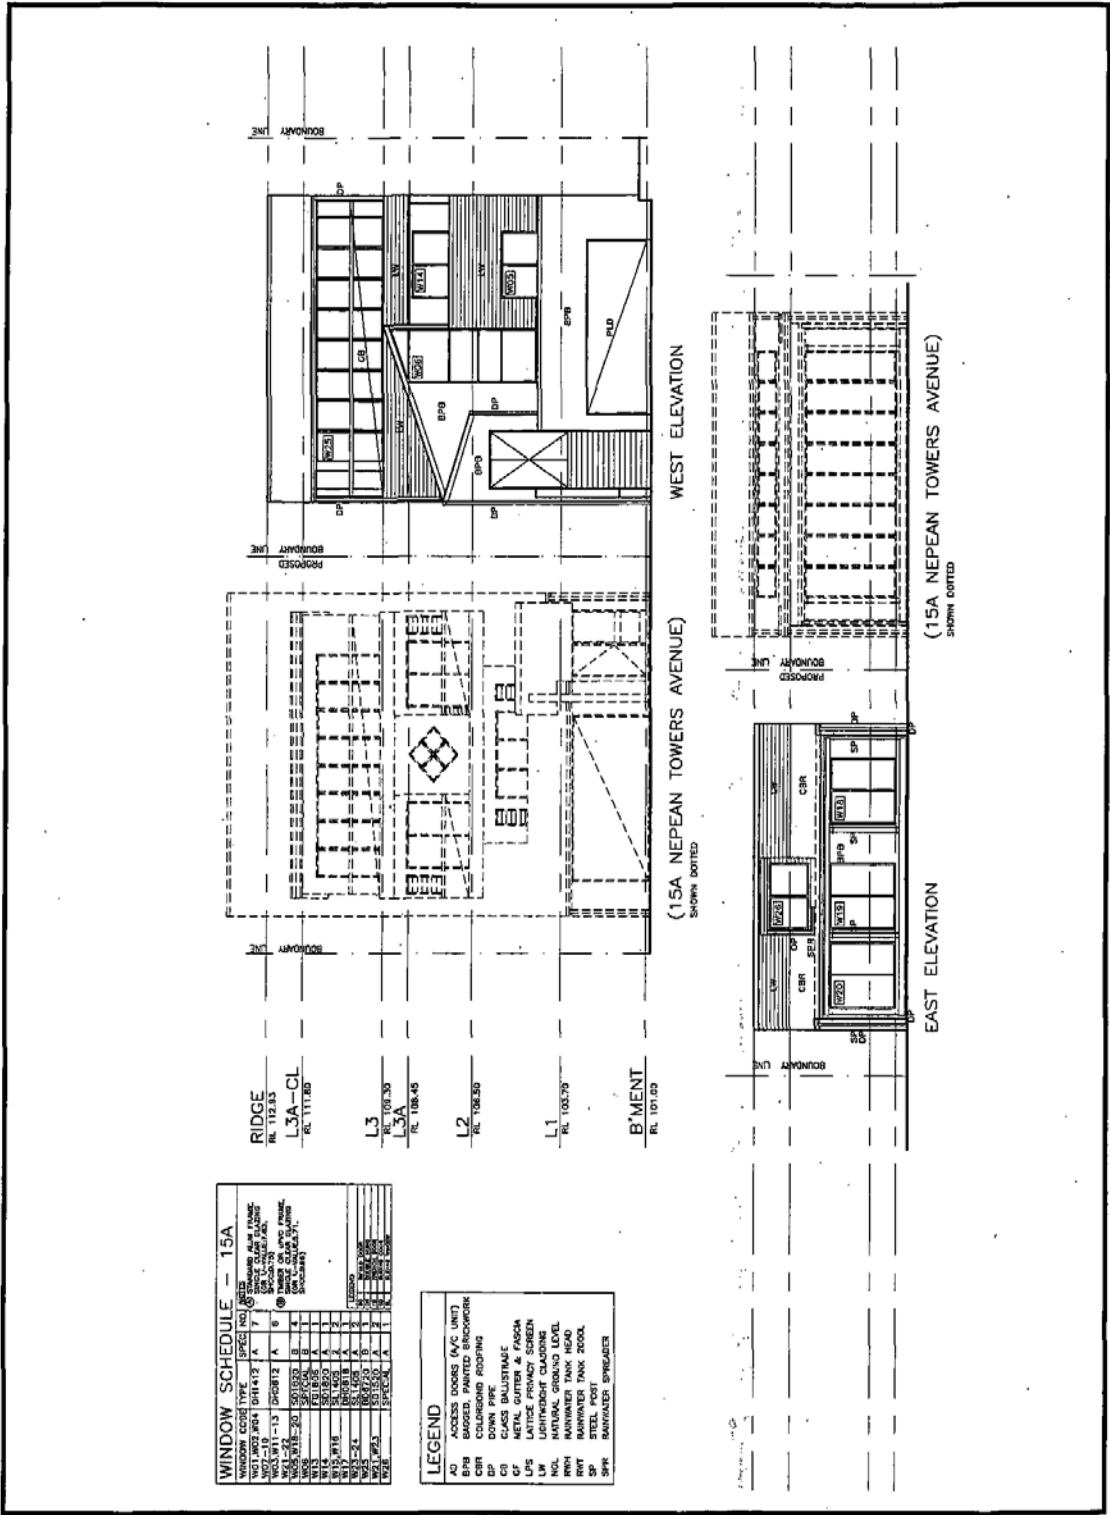

WINDOW SCHEDULE - 15A

WINDOW CODE	TYPE	FINISH	NO.	NOTES
W101	10	10	1	GLASS BALCONY
W102	10	10	1	GLASS BALCONY
- 1100 - 1100

15B ELEVATIONS

SUBJECT: CONSTRUCTION OF A DUAL OCCUPANCY WITH TORRENS TITLE SUBDIVISION.

LOT 2736 DP 811889 - No. 15 NEPEAN TOWERS AVENUE, GLEN ALPINE.

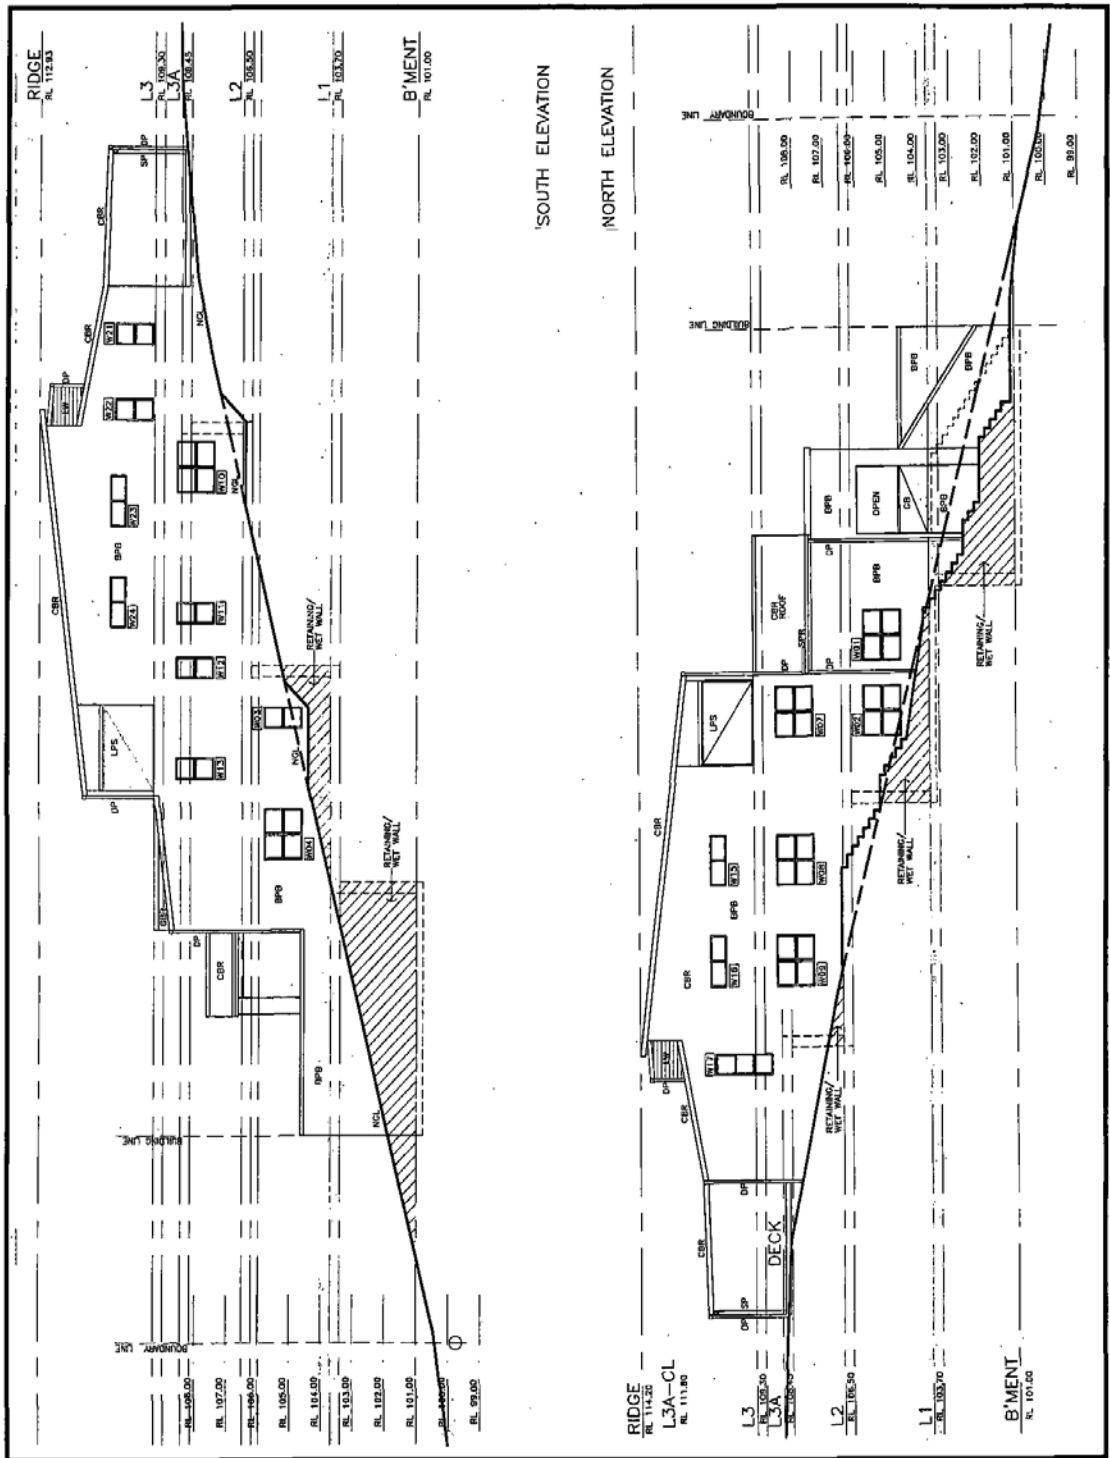


15B ELEVATIONS

SUBJECT: CONSTRUCTION OF A DUAL OCCUPANCY WITH TORRENS TITLE SUBDIVISION.

LOT 2736 DP 811889 - No. 15 NEPEAN TOWERS AVENUE, GLEN ALPINE.

ATTACHMENT 6

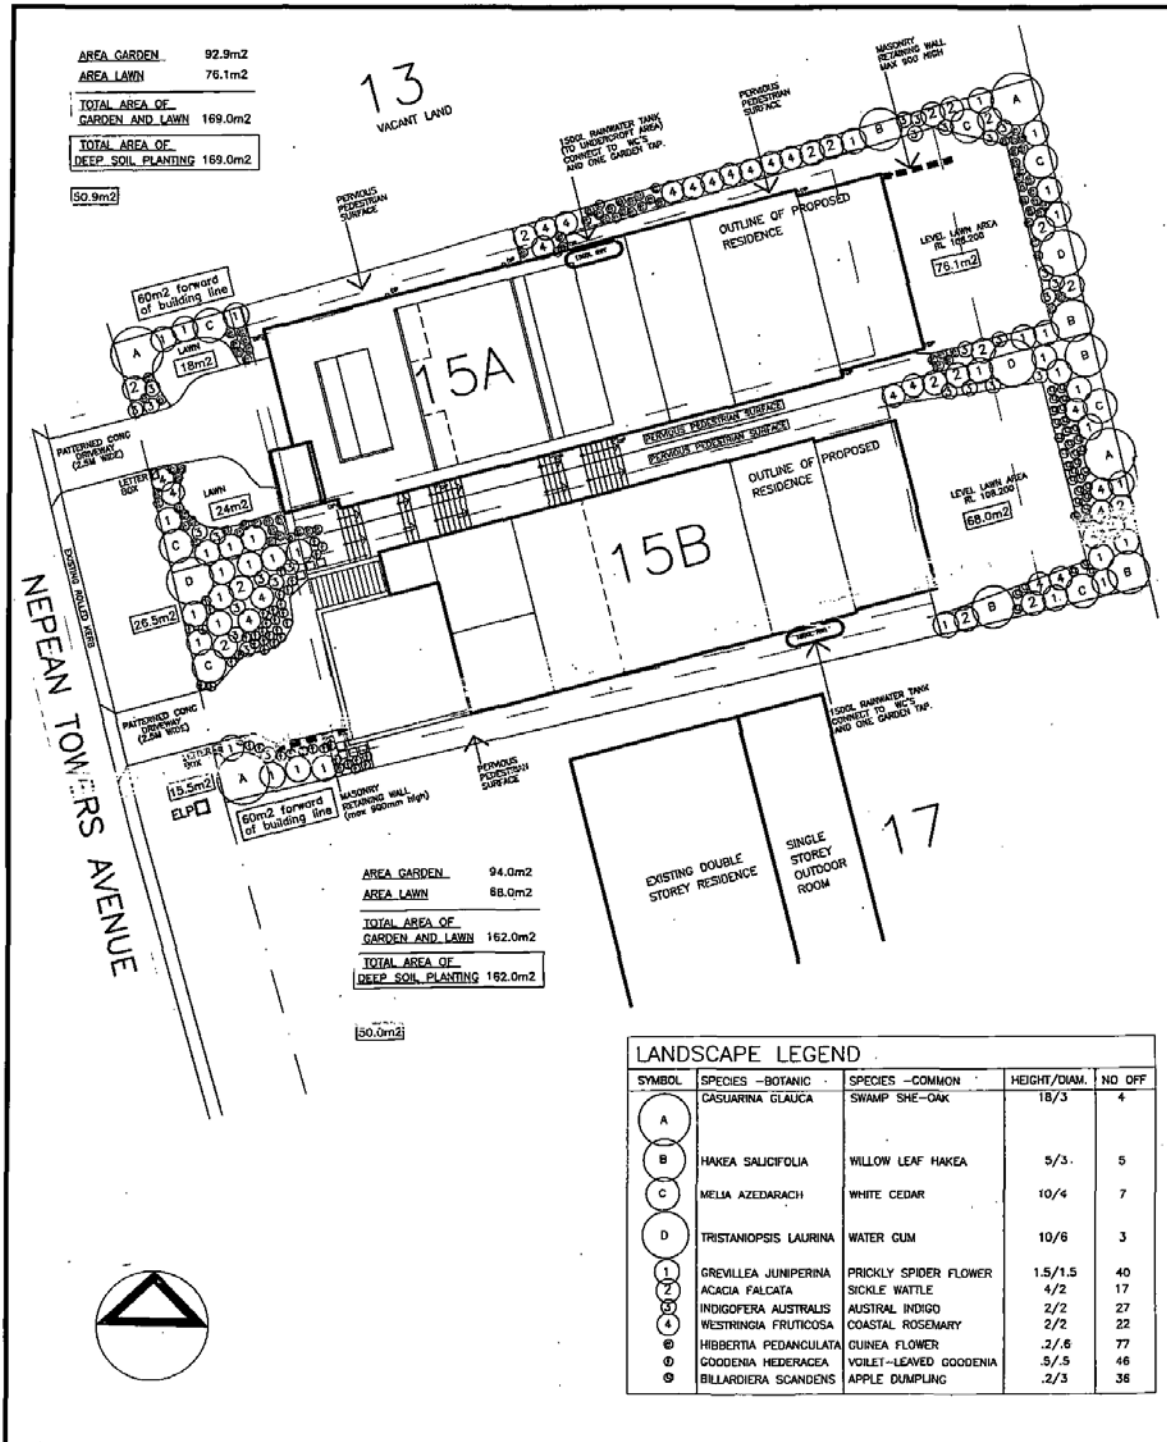


LANDSCAPE PLAN

SUBJECT: CONSTRUCTION OF A DUAL OCCUPANCY WITH TORRENS TITLE SUBDIVISION.

LOT 2736 DP 811889 - No. 15 NEPEAN TOWERS AVENUE, GLEN ALPINE.


ATTACHMENT 7

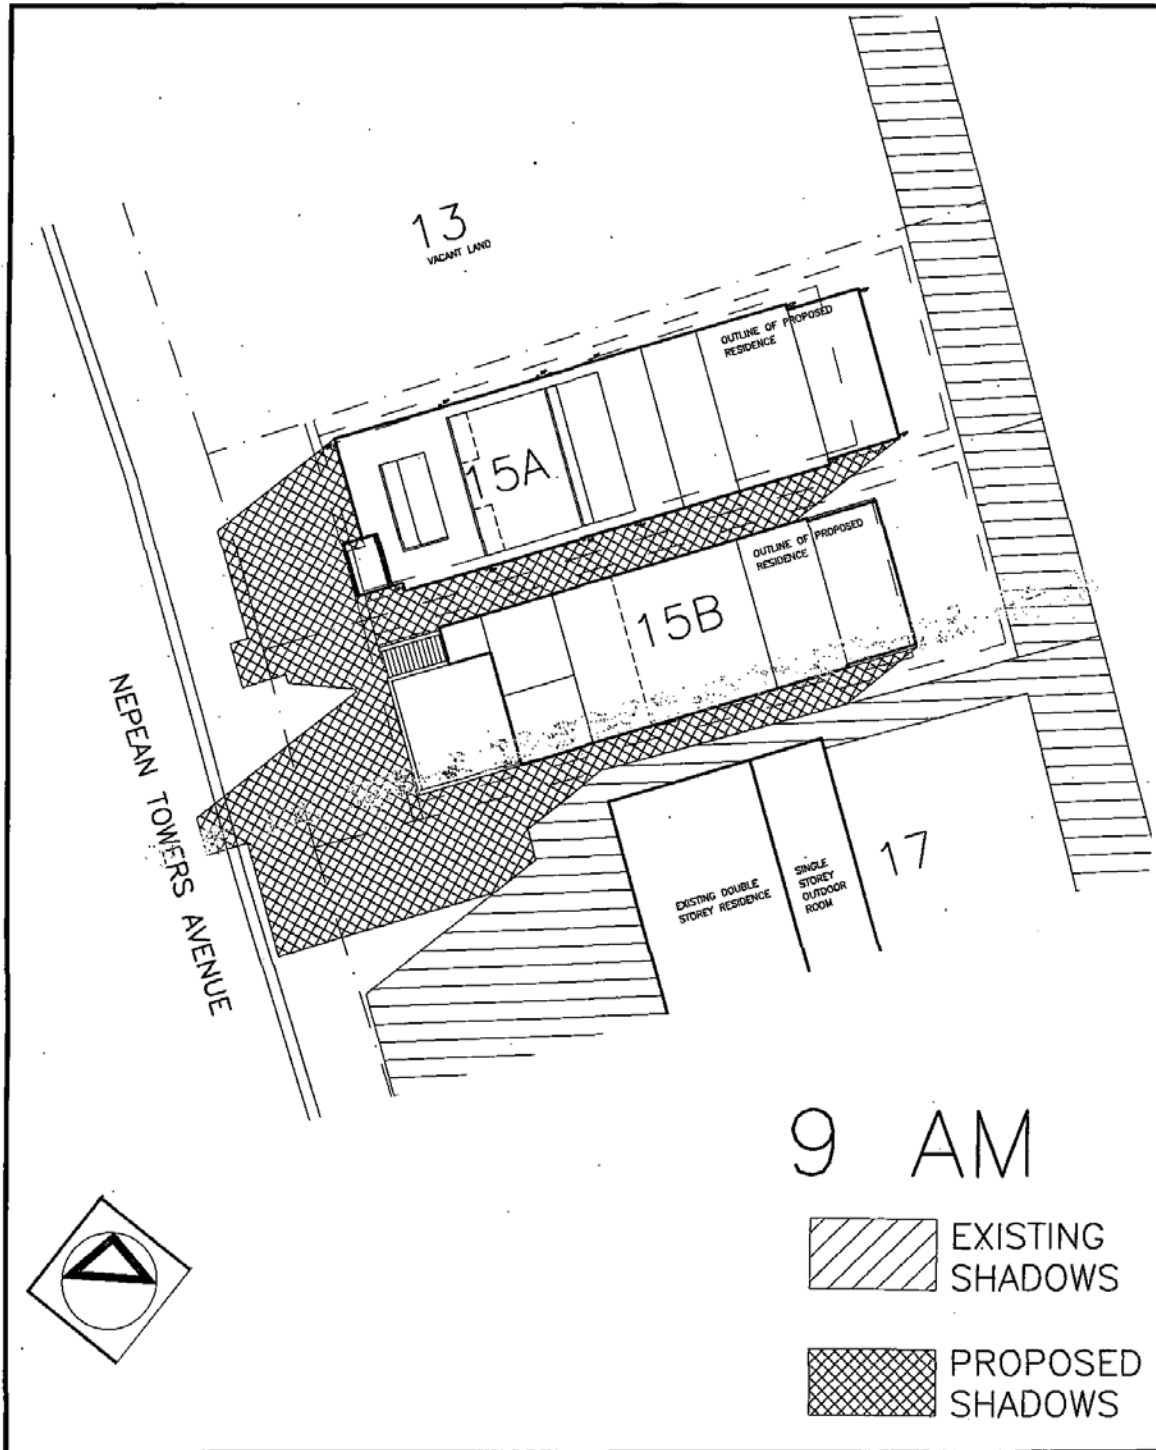

SHADOW DIAGRAM

SUBJECT: CONSTRUCTION OF A DUAL OCCUPANCY WITH TORRENS TITLE SUBDIVISION.


LOT 2736 DP 811889 - No. 15 NEPEAN TOWERS AVENUE, GLEN ALPINE.

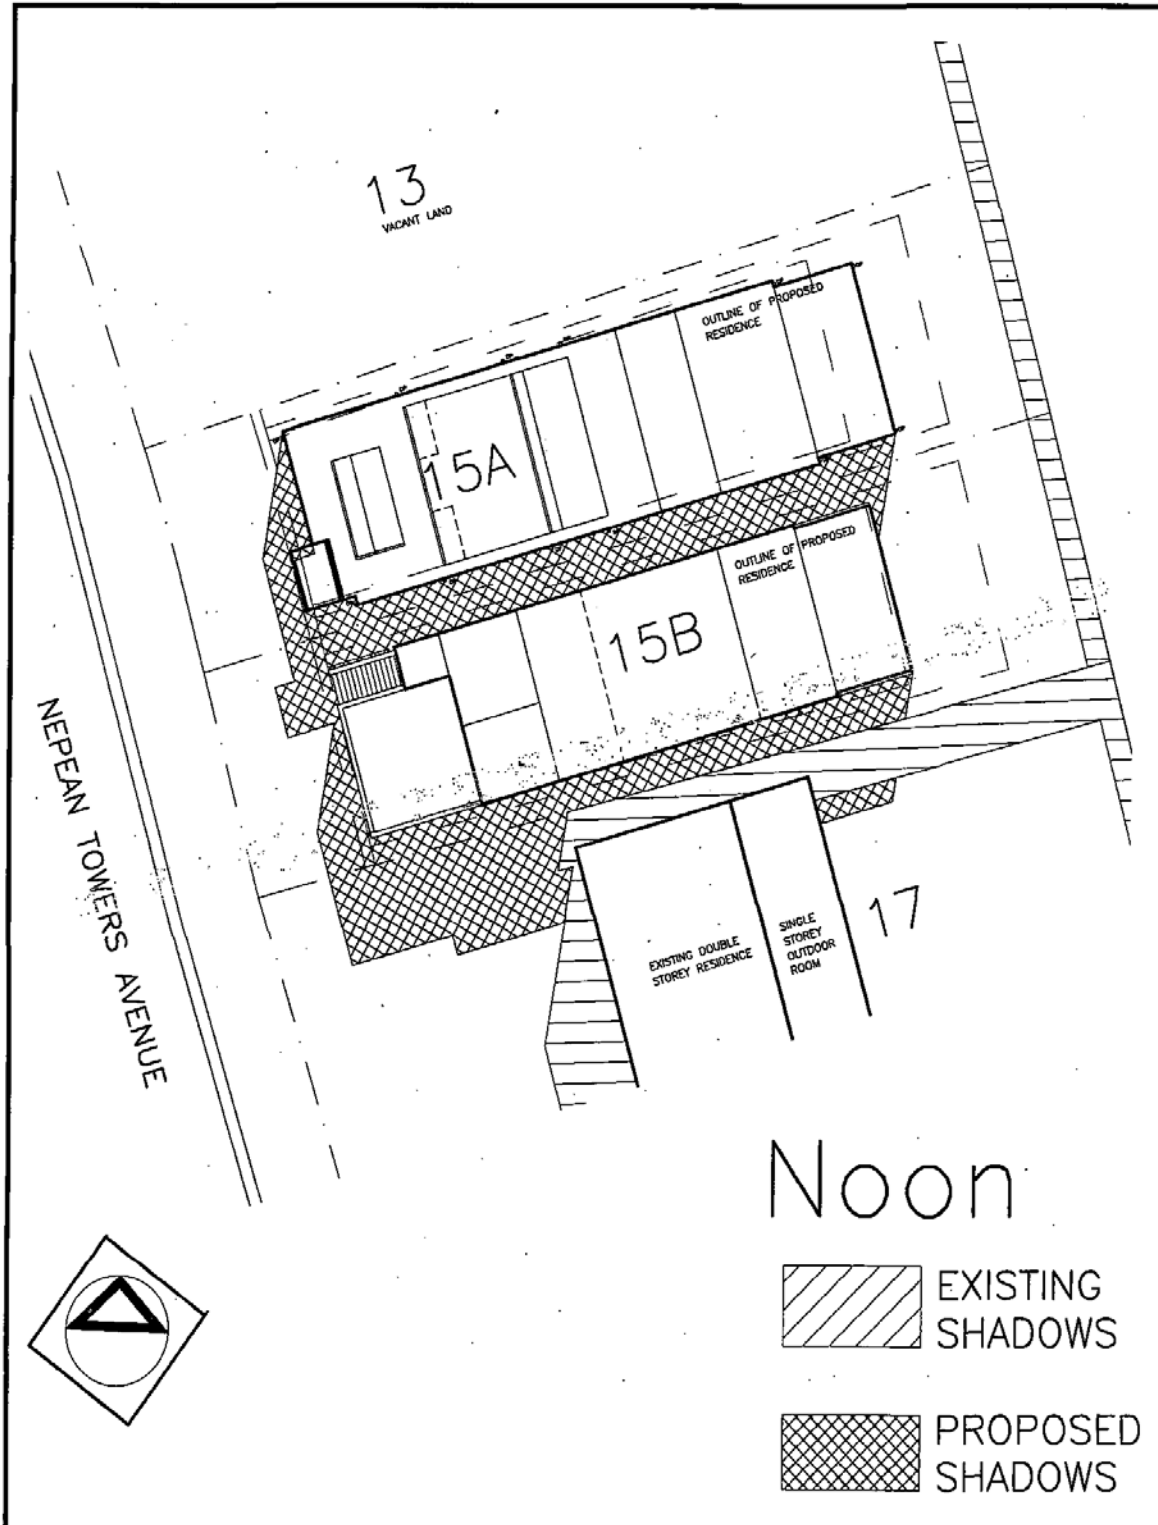

SHADOW DIAGRAM

SUBJECT: CONSTRUCTION OF A DUAL OCCUPANCY WITH TORRENS TITLE SUBDIVISION.

LOT 2736 DP 811889 - No. 15 NEPEAN TOWERS AVENUE, GLEN ALPINE.

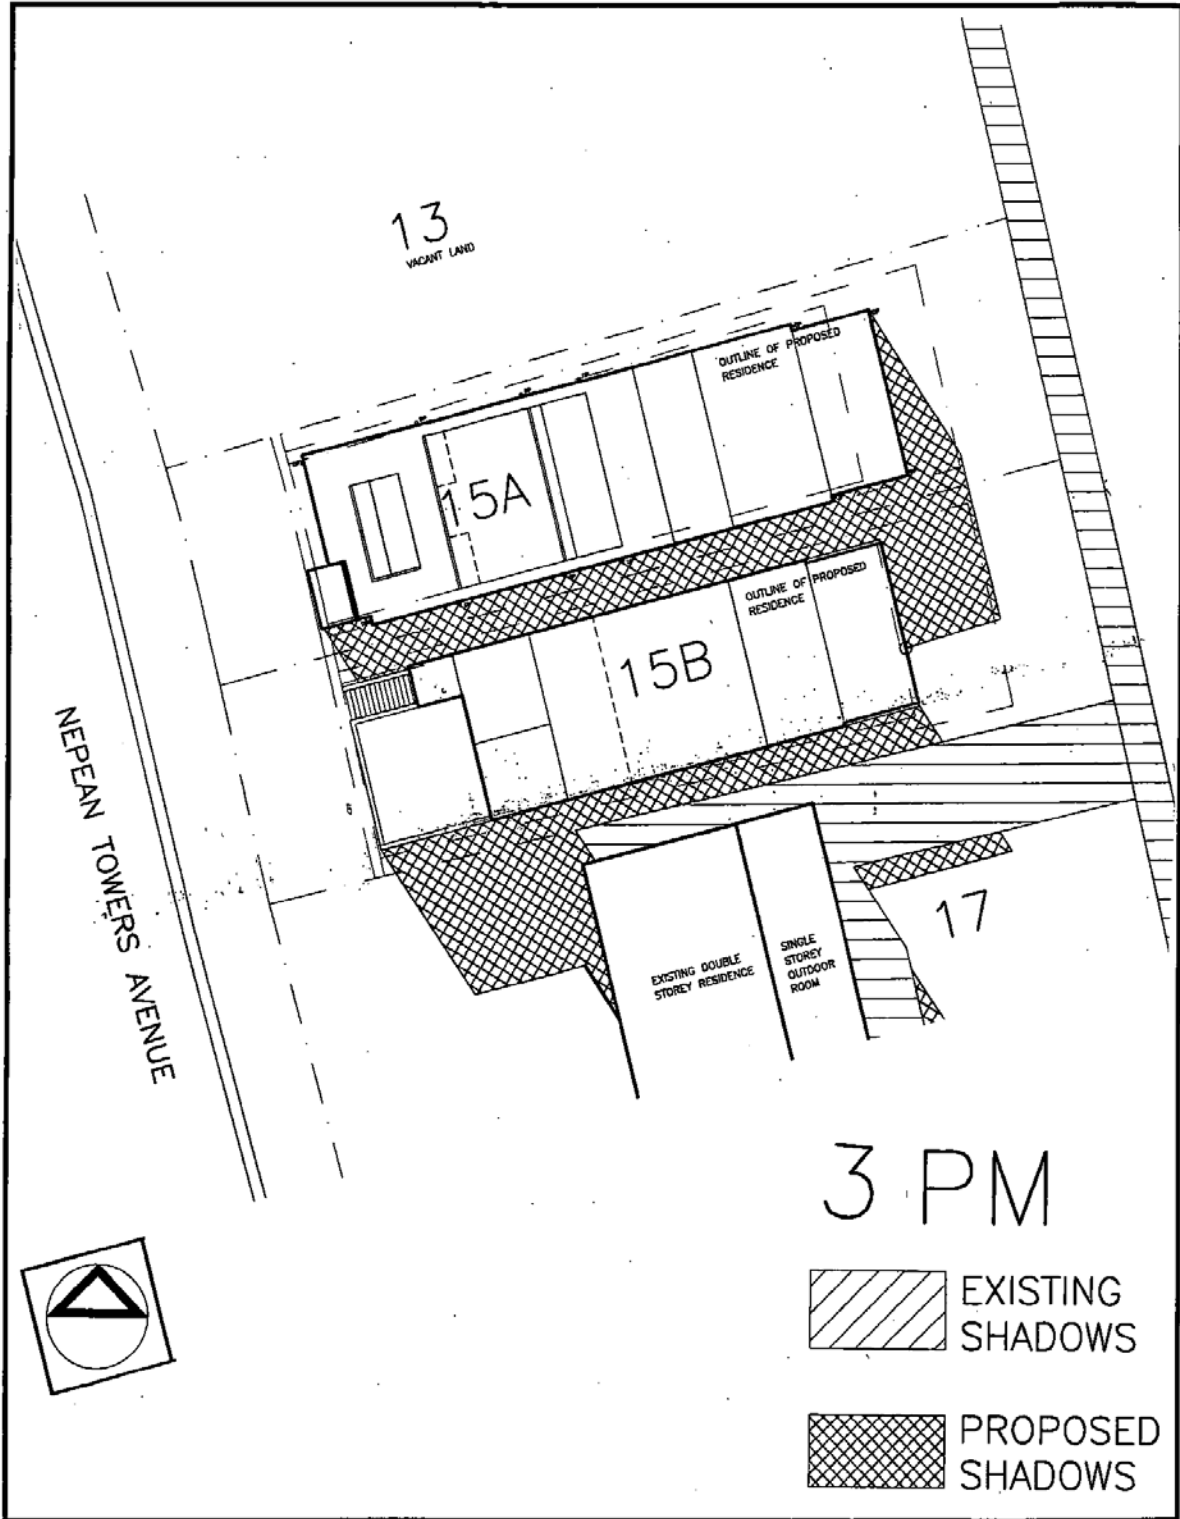

SHADOW DIAGRAM

SUBJECT: CONSTRUCTION OF A DUAL OCCUPANCY WITH TORRENS TITLE SUBDIVISION.

LOT 2736 DP 811889 - No. 15 NEPEAN TOWERS AVENUE, GLEN ALPINE.