

# ATTACHMENT 2




LOCALITY PLAN




# ATTACHMENT 3

## Site/Landscape Plan

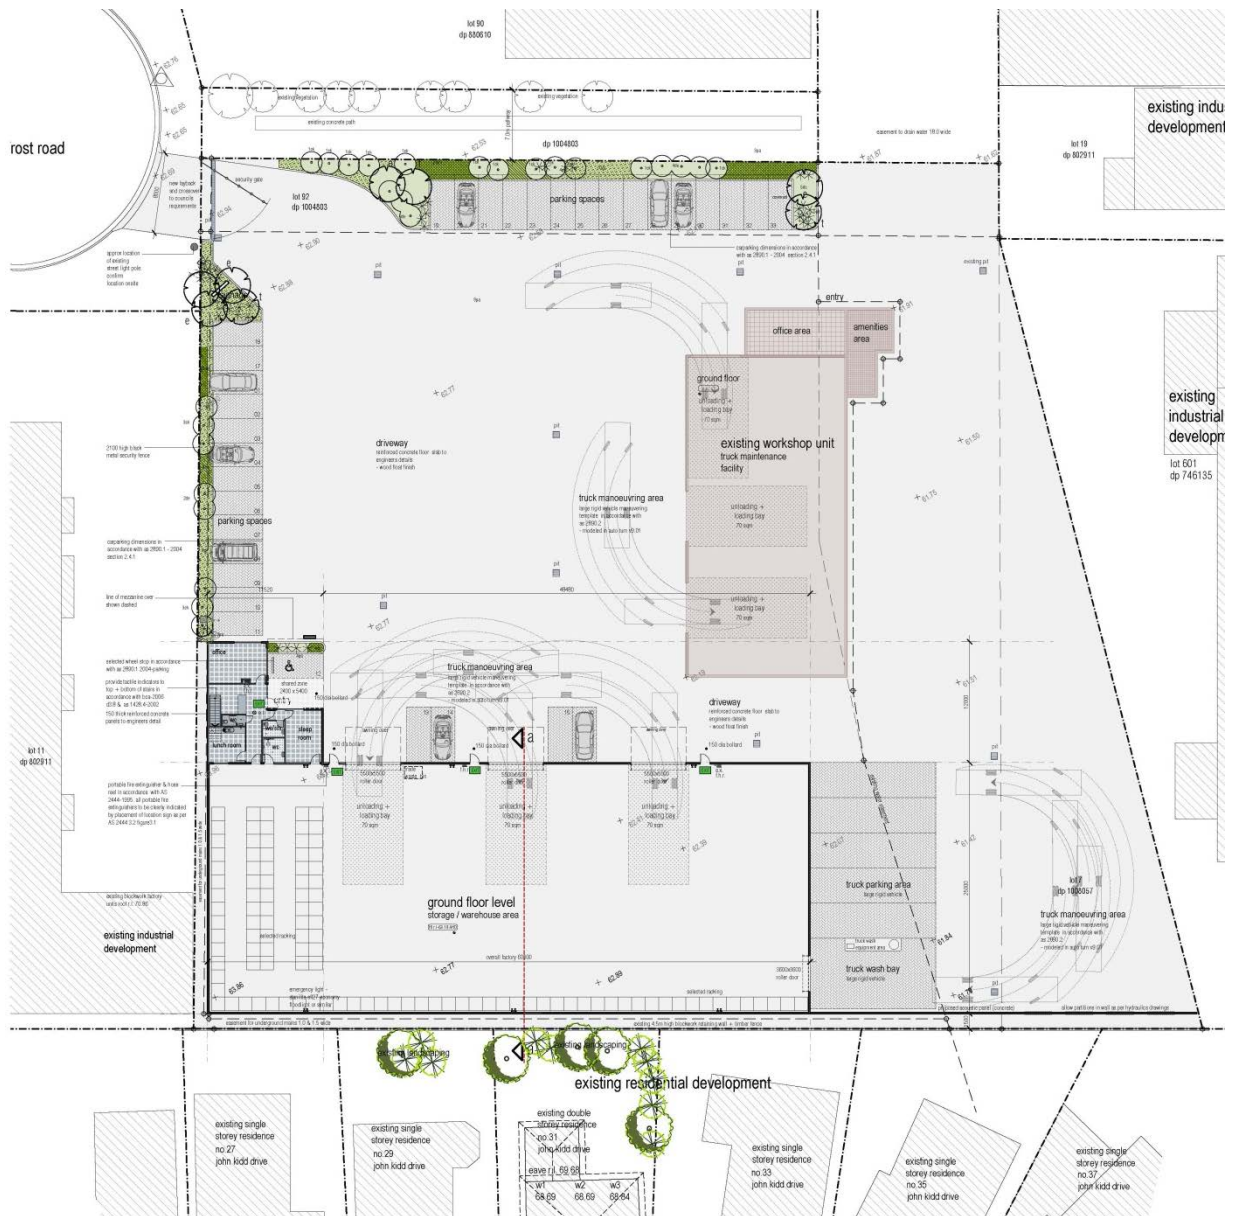


# ATTACHMENT 4

## Floor Plan

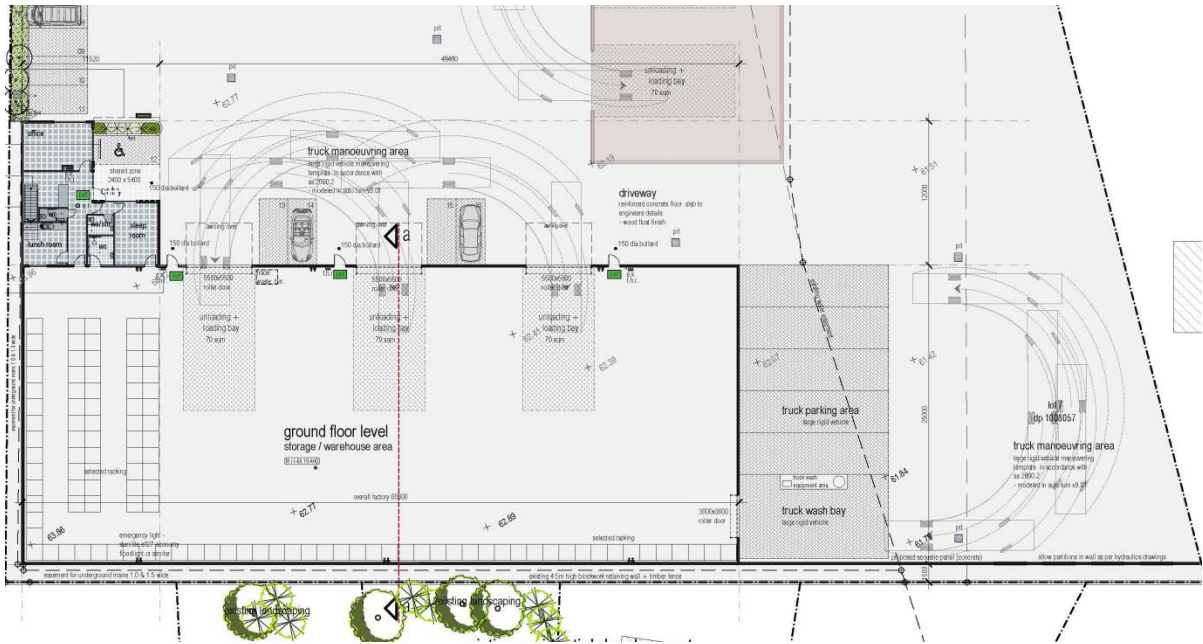




## Mezzanine Floor Plan

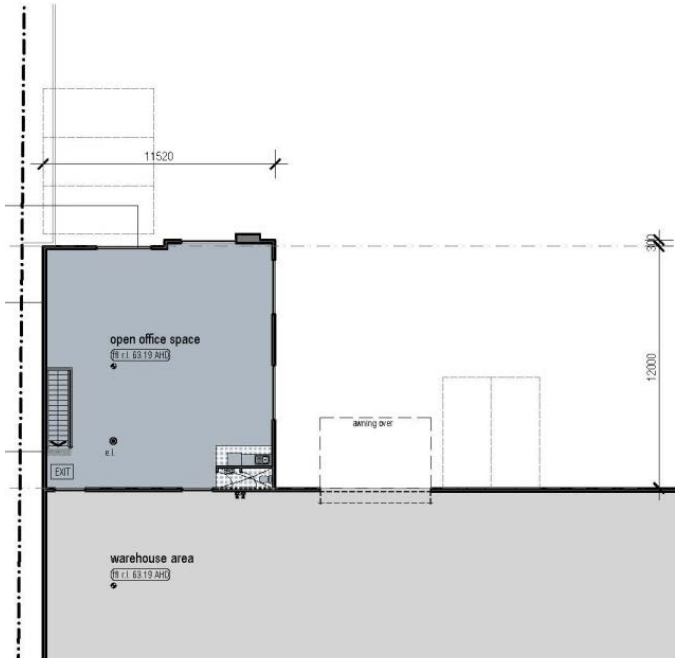



mezzanine floor plan

# ATTACHMENT 5

## Elevation Plans

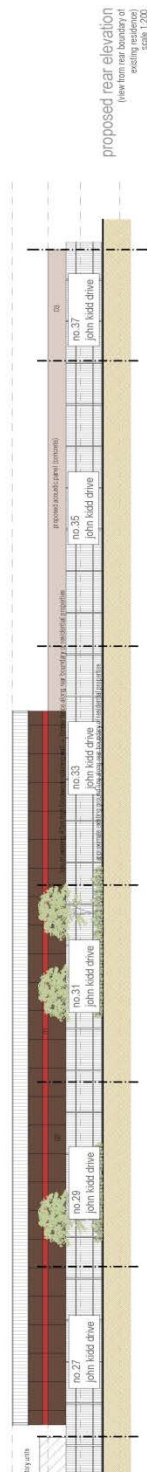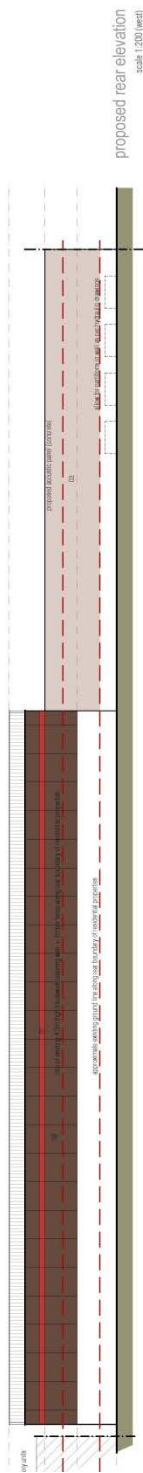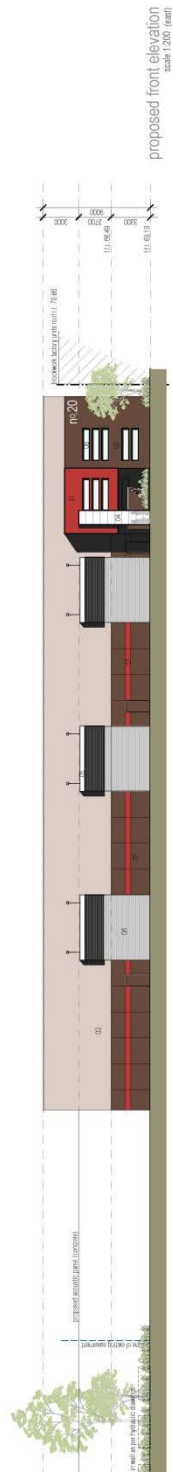

# Elevation Plans

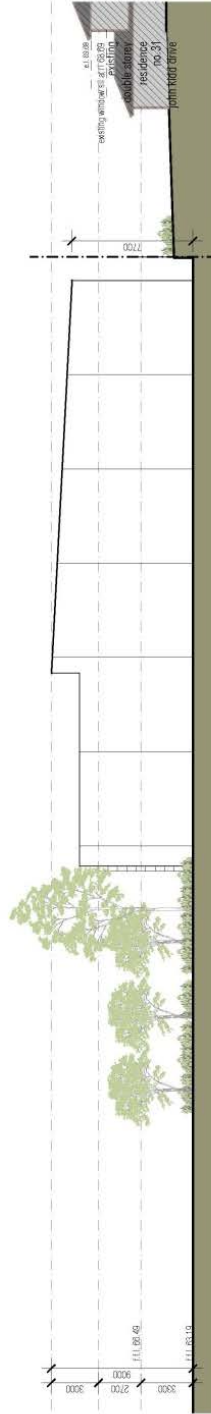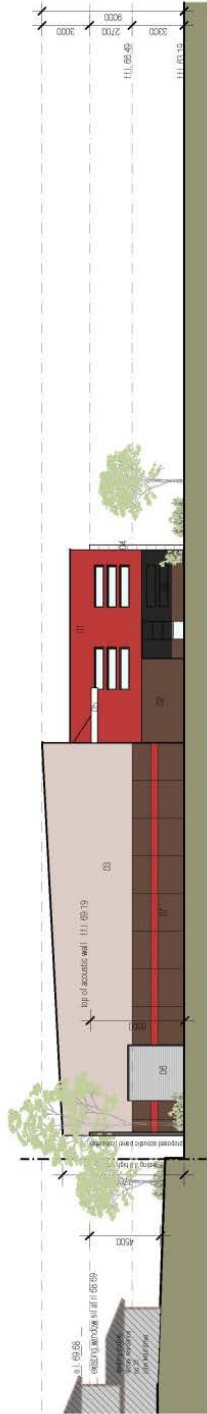

# ATTACHMENT 6

## Shadow Diagrams



shadow diagram of 12:00pm, June 21



3/20/2018



shadow diagram of 3:00pm, June 21



shadow diagram of 3:00pm, June 21