


Site Analysis Plan

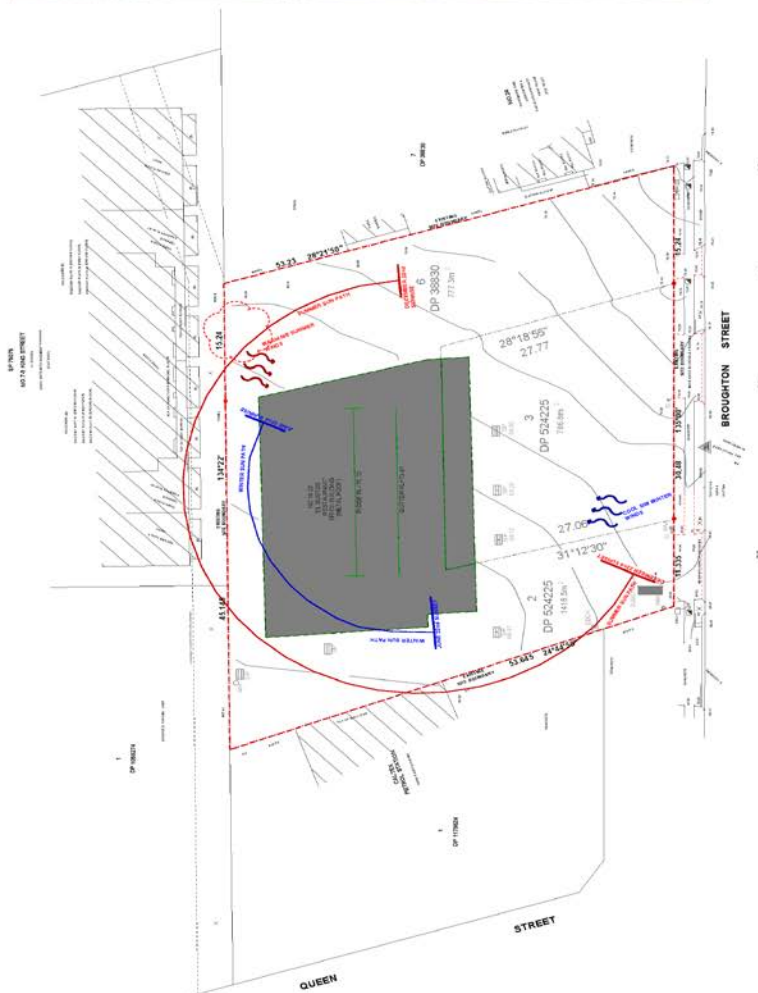

SITE ANALYSIS PLAN
1:500


Basement Carpark Plan (Upper)



Street Elevation



Rear Elevation

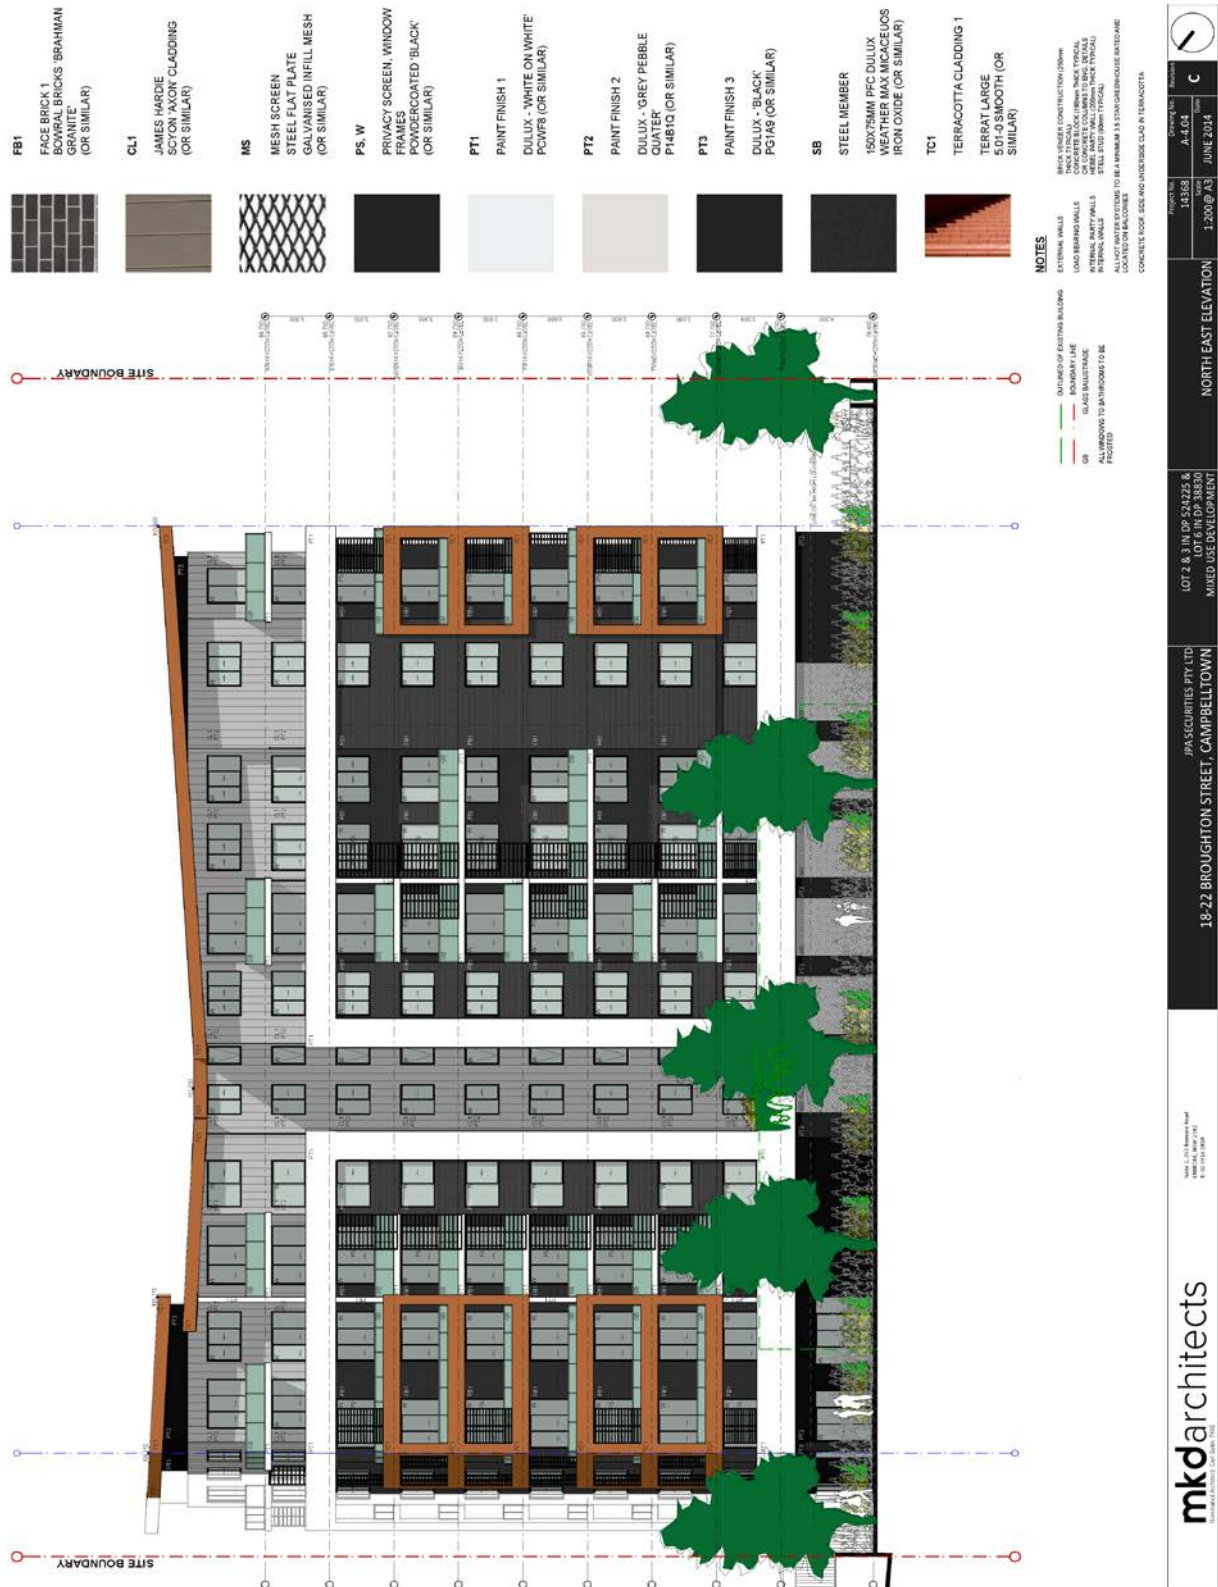

ATTACHMENT 7

Photo Montage

