


ATTACHMENT 2




LOCALITY PLAN

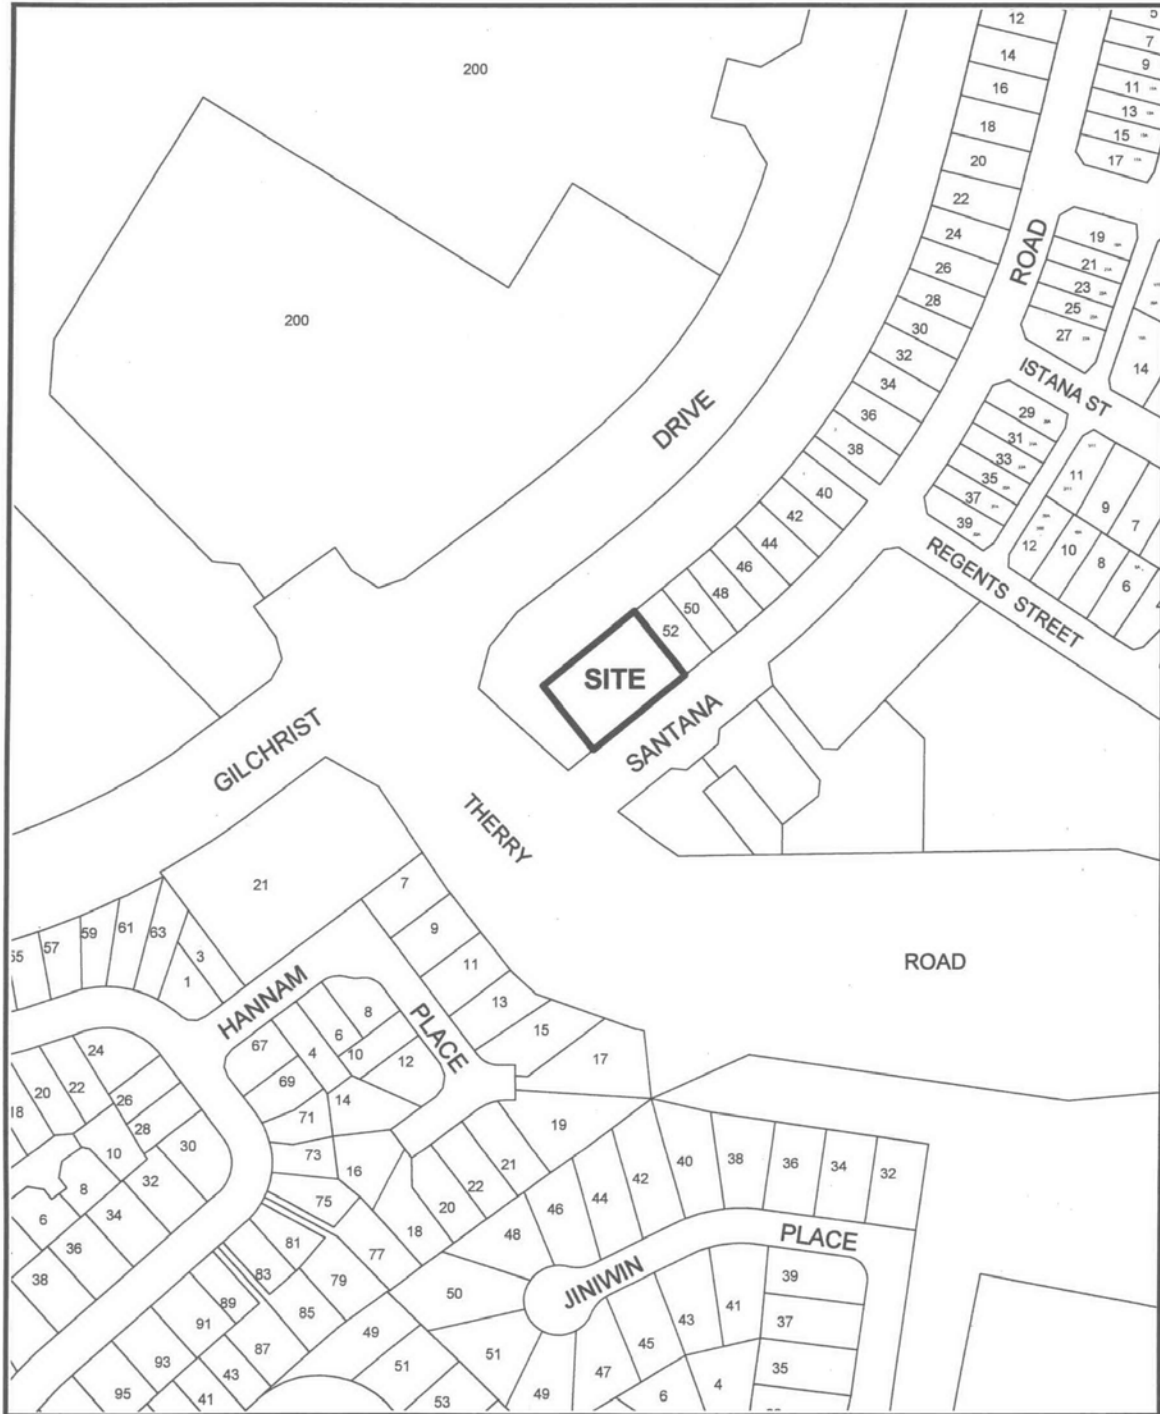

SUBJECT: CONSTRUCTION OF A FIVE STOREY RESIDENTIAL APARTMENT BUILDING,
BASEMENT CAR PARKING AND ASSOCIATED LANDSCAPING.
LOT 608 DP 1141214 - No. 54 SANTANA ROAD, CAMPBELLTOWN.


ATTACHMENT 3

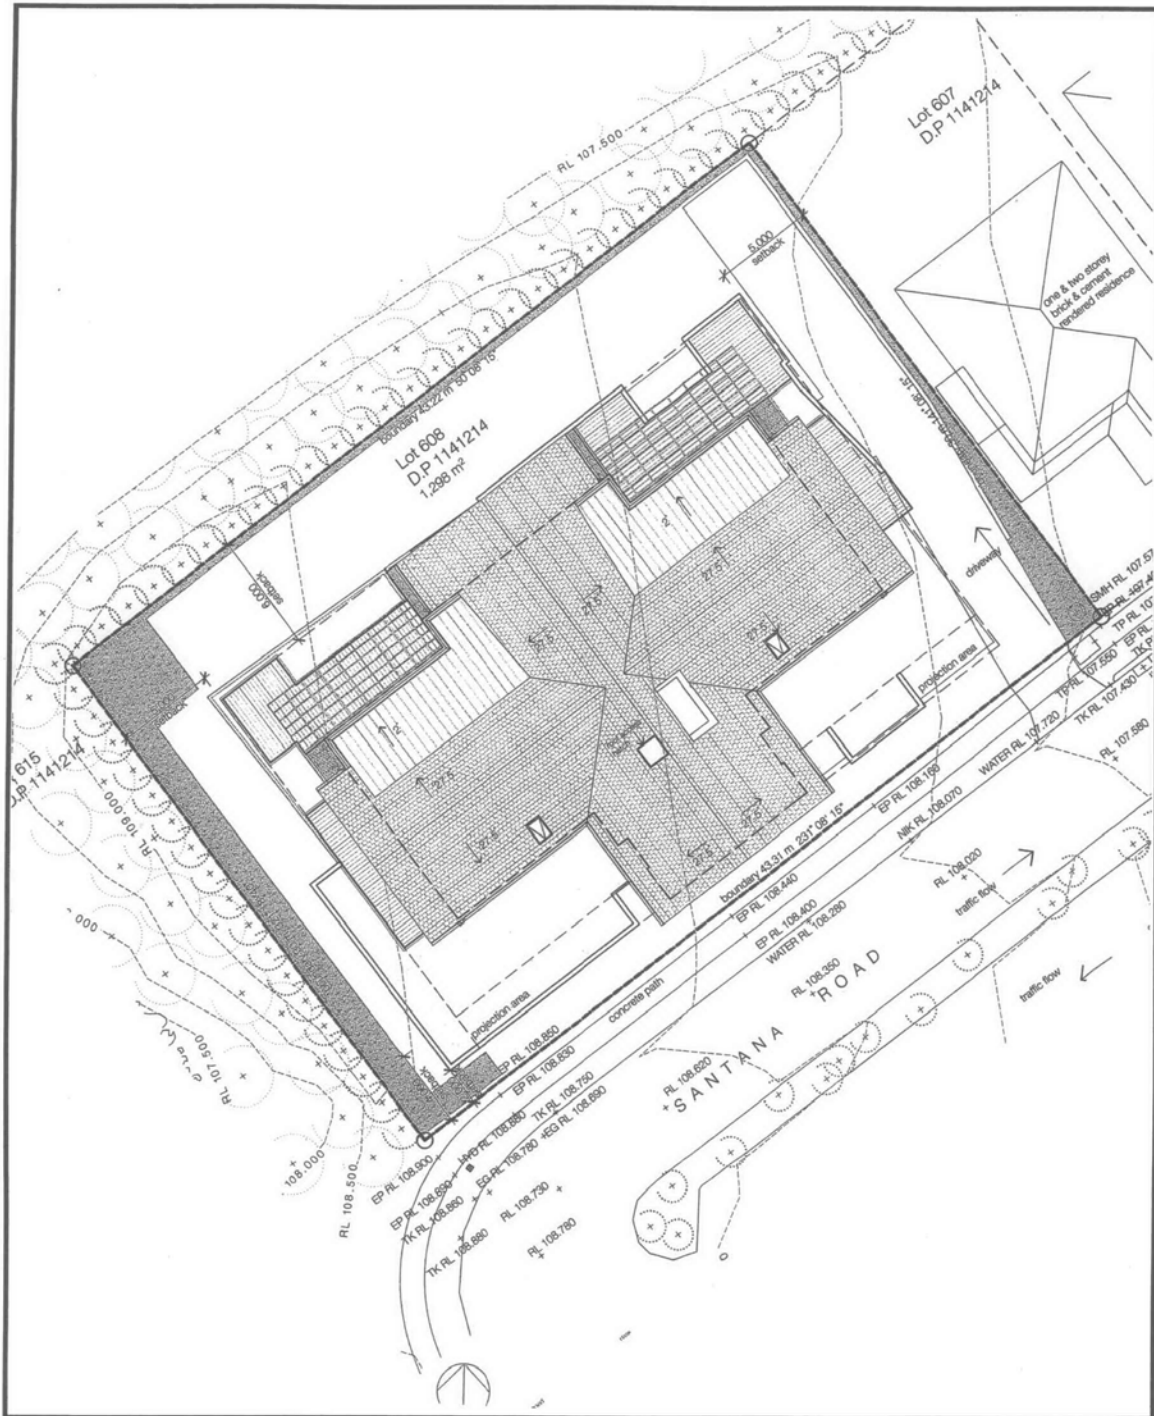

SITE PLAN


SUBJECT: CONSTRUCTION OF A FIVE STOREY RESIDENTIAL APARTMENT BUILDING,
BASEMENT CAR PARKING AND ASSOCIATED LANDSCAPING.
LOT 608 DP 1141214 - No. 54 SANTANA ROAD, CAMPBELLTOWN.

ATTACHMENT 4

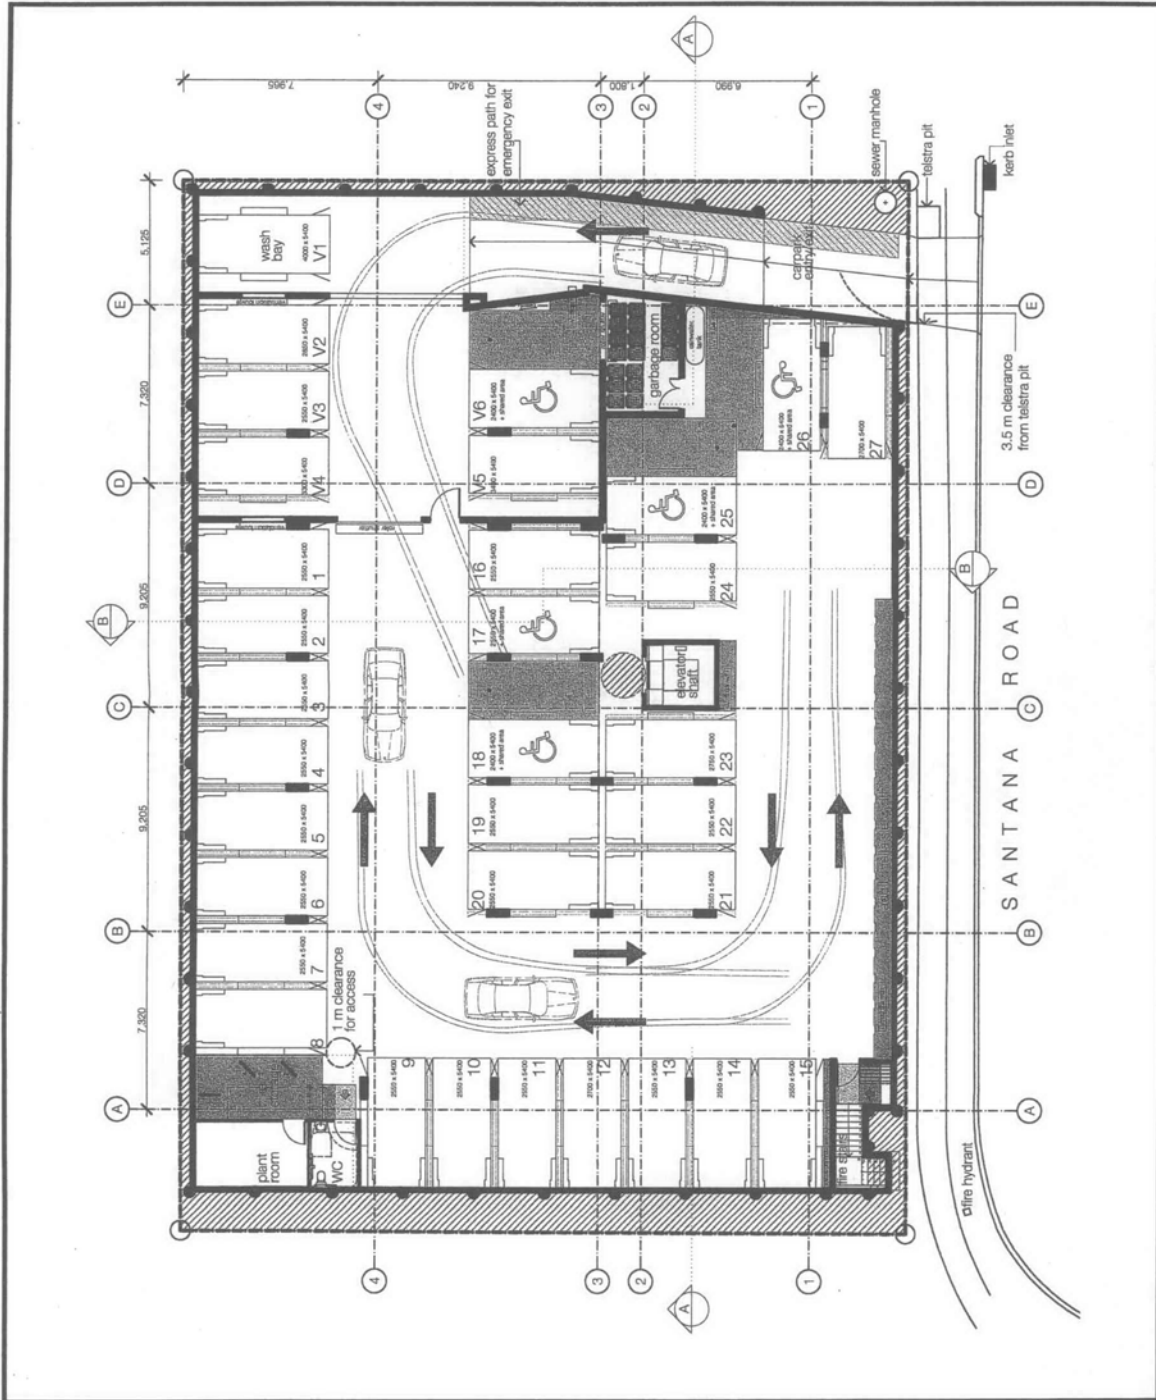


BASEMENT PLAN

SUBJECT: CONSTRUCTION OF A FIVE STOREY RESIDENTIAL APARTMENT BUILDING,
 BASEMENT CAR PARKING AND ASSOCIATED LANDSCAPING.
 LOT 608 DP 1141214 - No. 54 SANTANA ROAD, CAMPBELLTOWN.

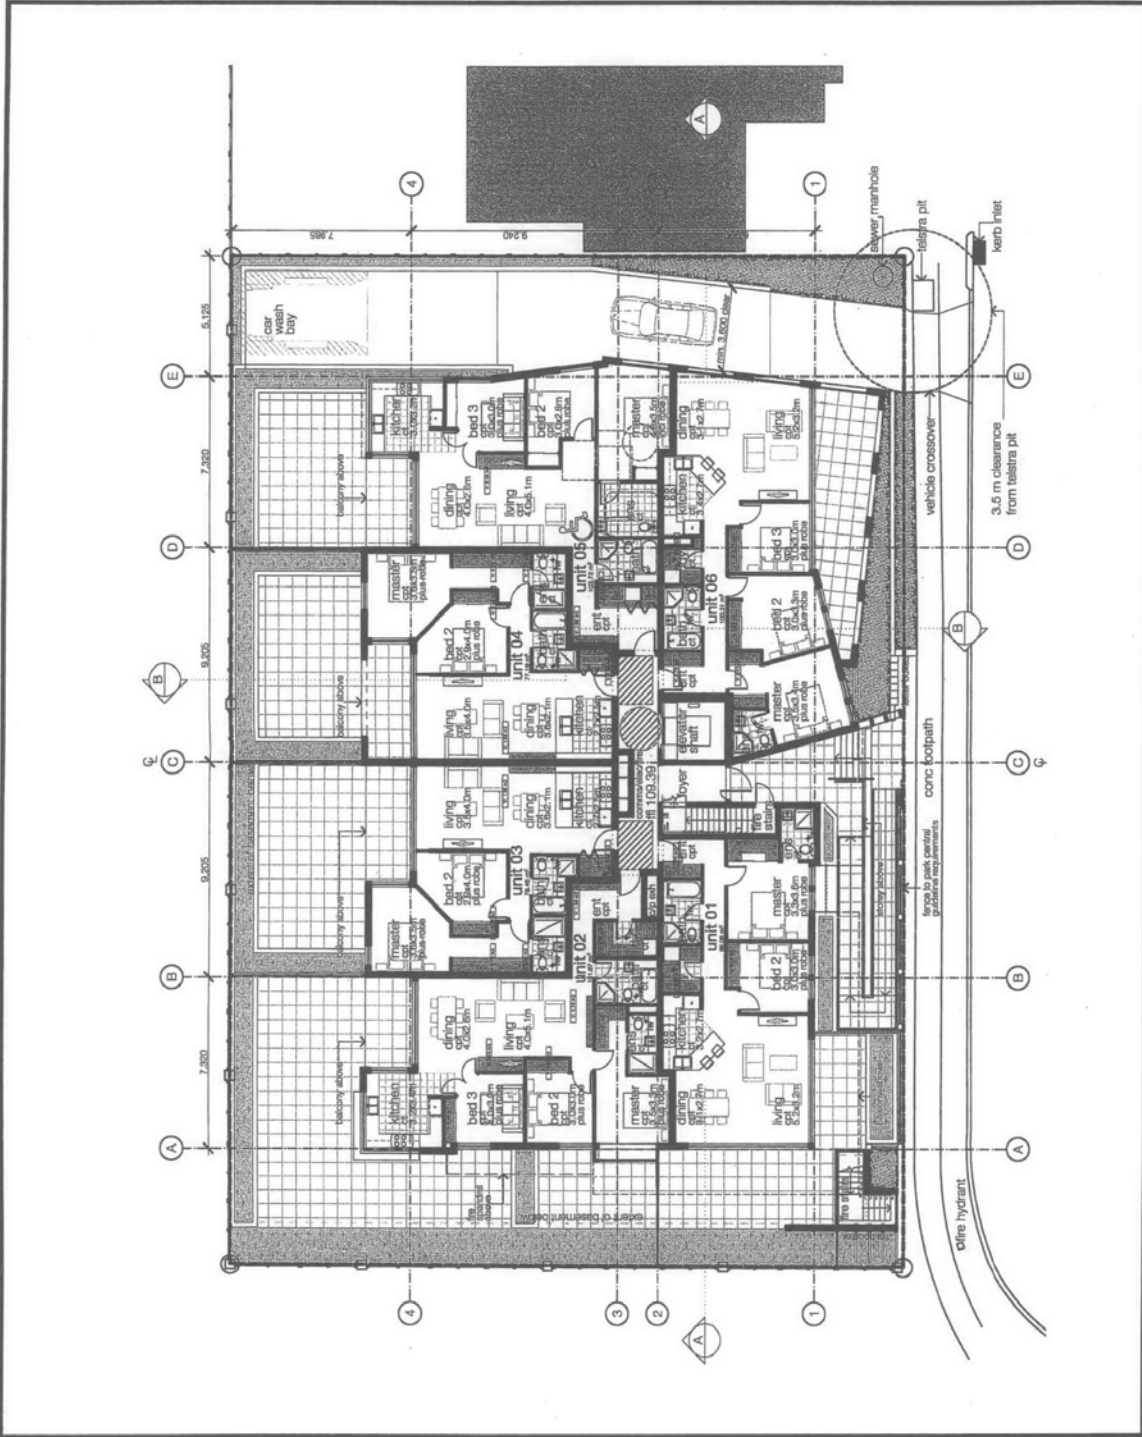


GROUND FLOOR PLAN

SUBJECT: CONSTRUCTION OF A FIVE STOREY RESIDENTIAL APARTMENT BUILDING,
 BASEMENT CAR PARKING AND ASSOCIATED LANDSCAPING.
 LOT 608 DP 1141214 - No. 54 SANTANA ROAD, CAMPBELLTOWN.

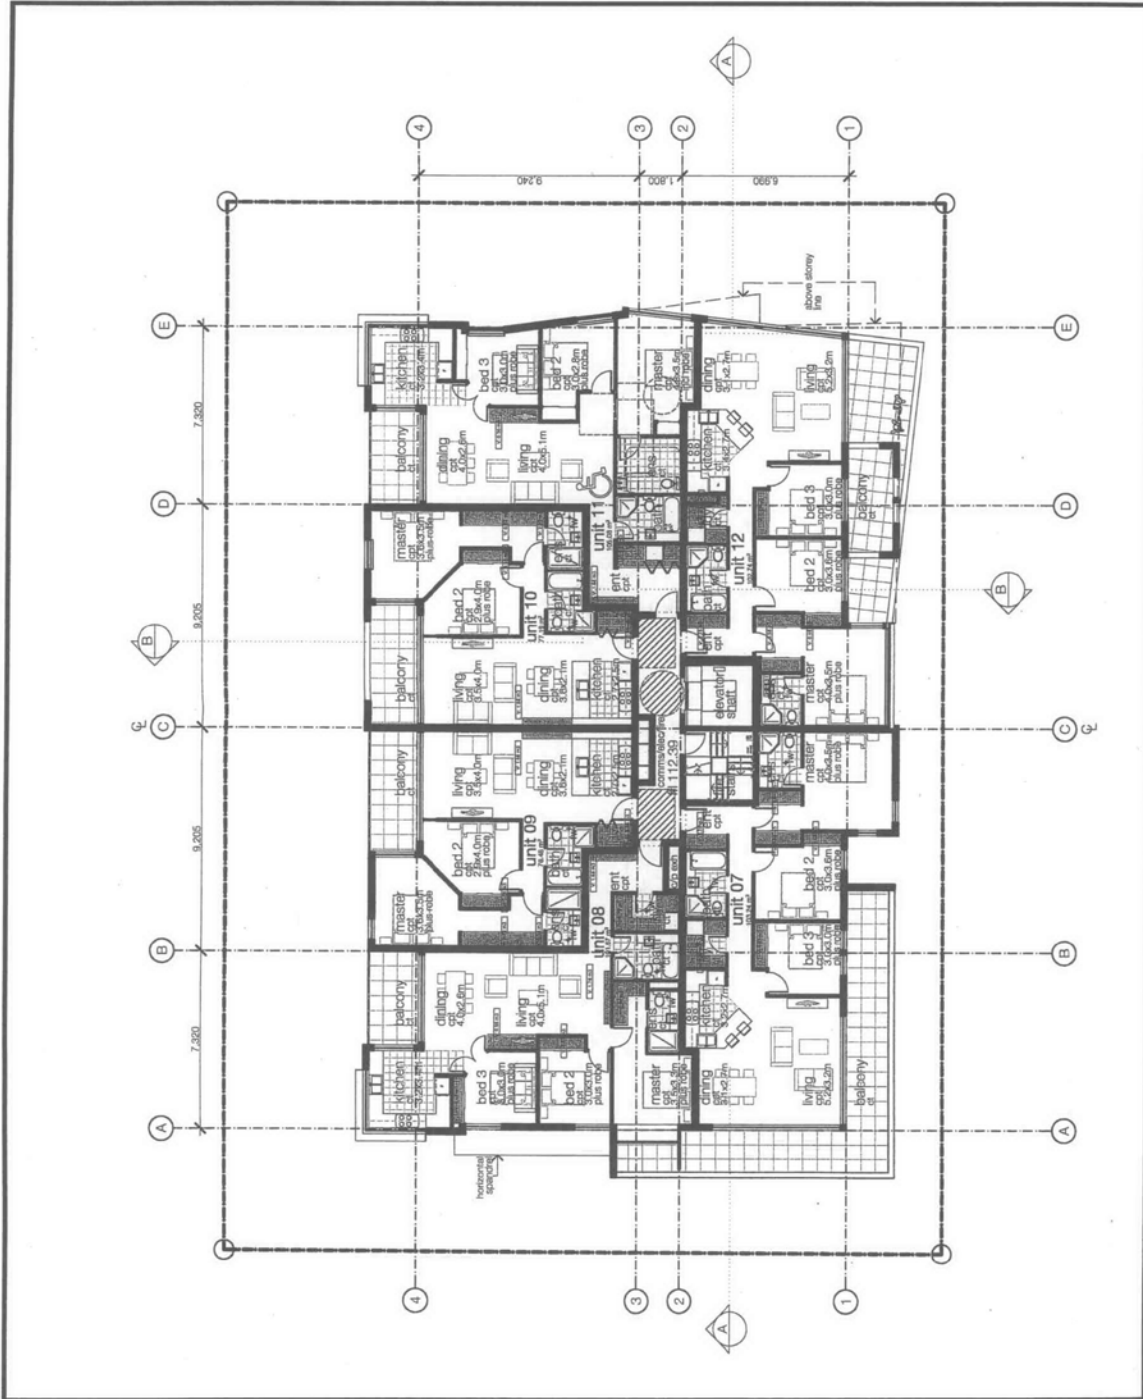


FIRST FLOOR PLAN

SUBJECT: CONSTRUCTION OF A FIVE STOREY RESIDENTIAL APARTMENT BUILDING,
 BASEMENT CAR PARKING AND ASSOCIATED LANDSCAPING.
 LOT 608 DP 1141214 - No. 54 SANTANA ROAD, CAMPBELLTOWN.

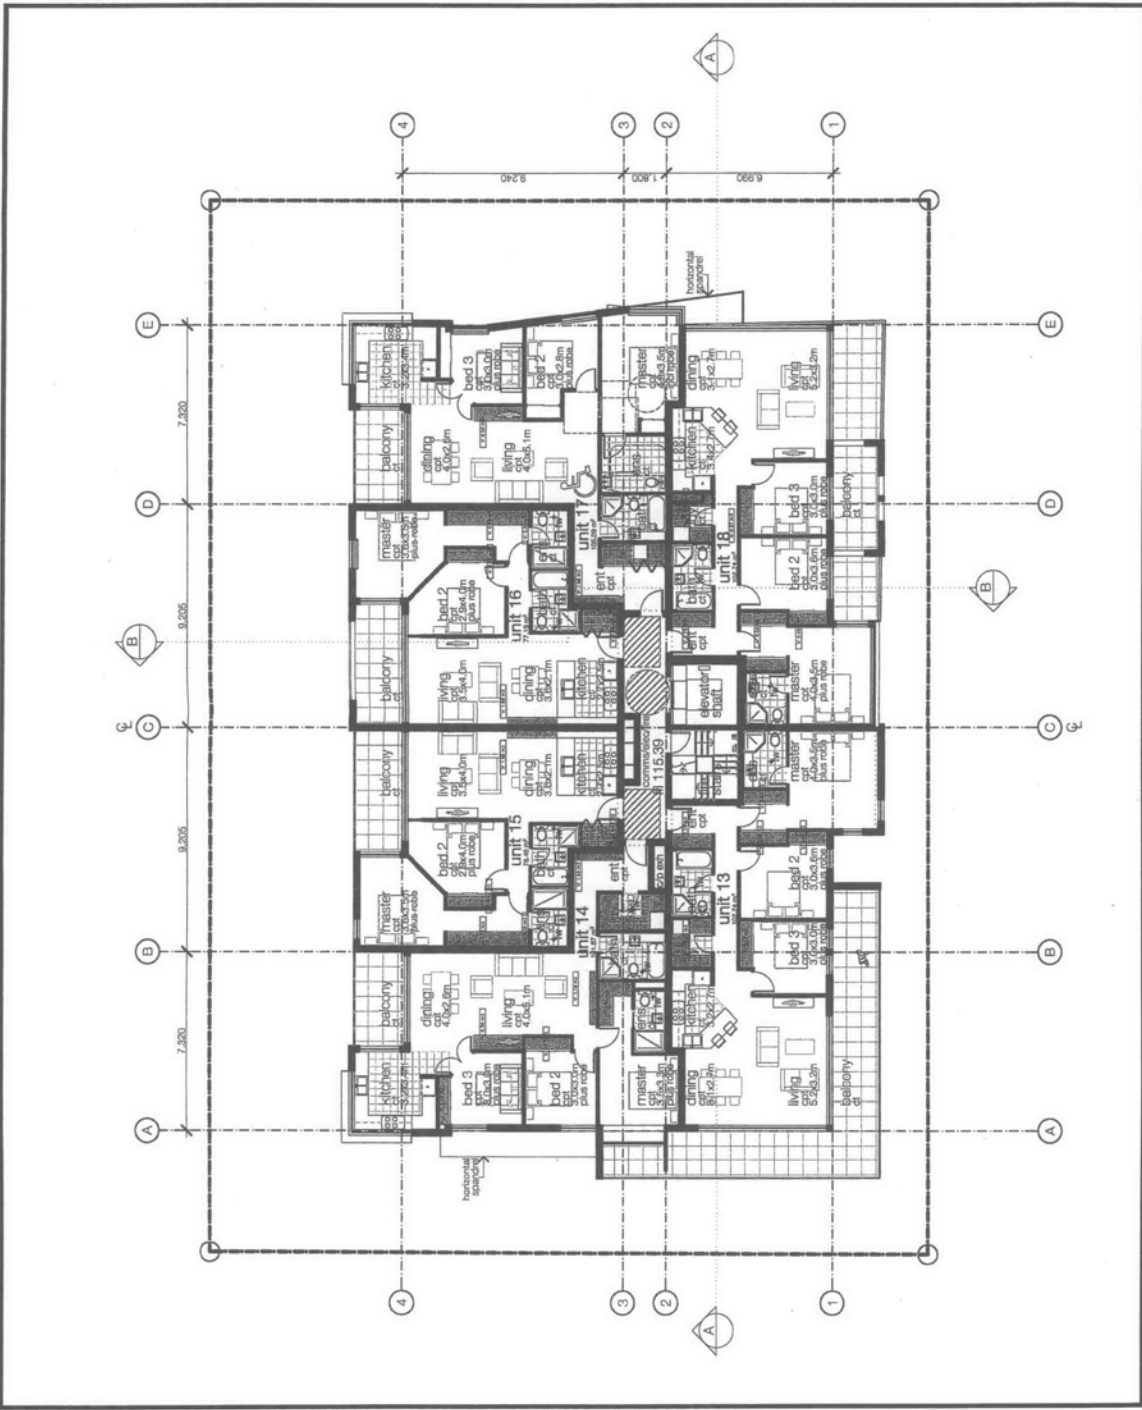


SECOND FLOOR PLAN

SUBJECT: CONSTRUCTION OF A FIVE STOREY RESIDENTIAL APARTMENT BUILDING,
 BASEMENT CAR PARKING AND ASSOCIATED LANDSCAPING.
 LOT 608 DP 1141214 - No. 54 SANTANA ROAD, CAMPBELLTOWN.

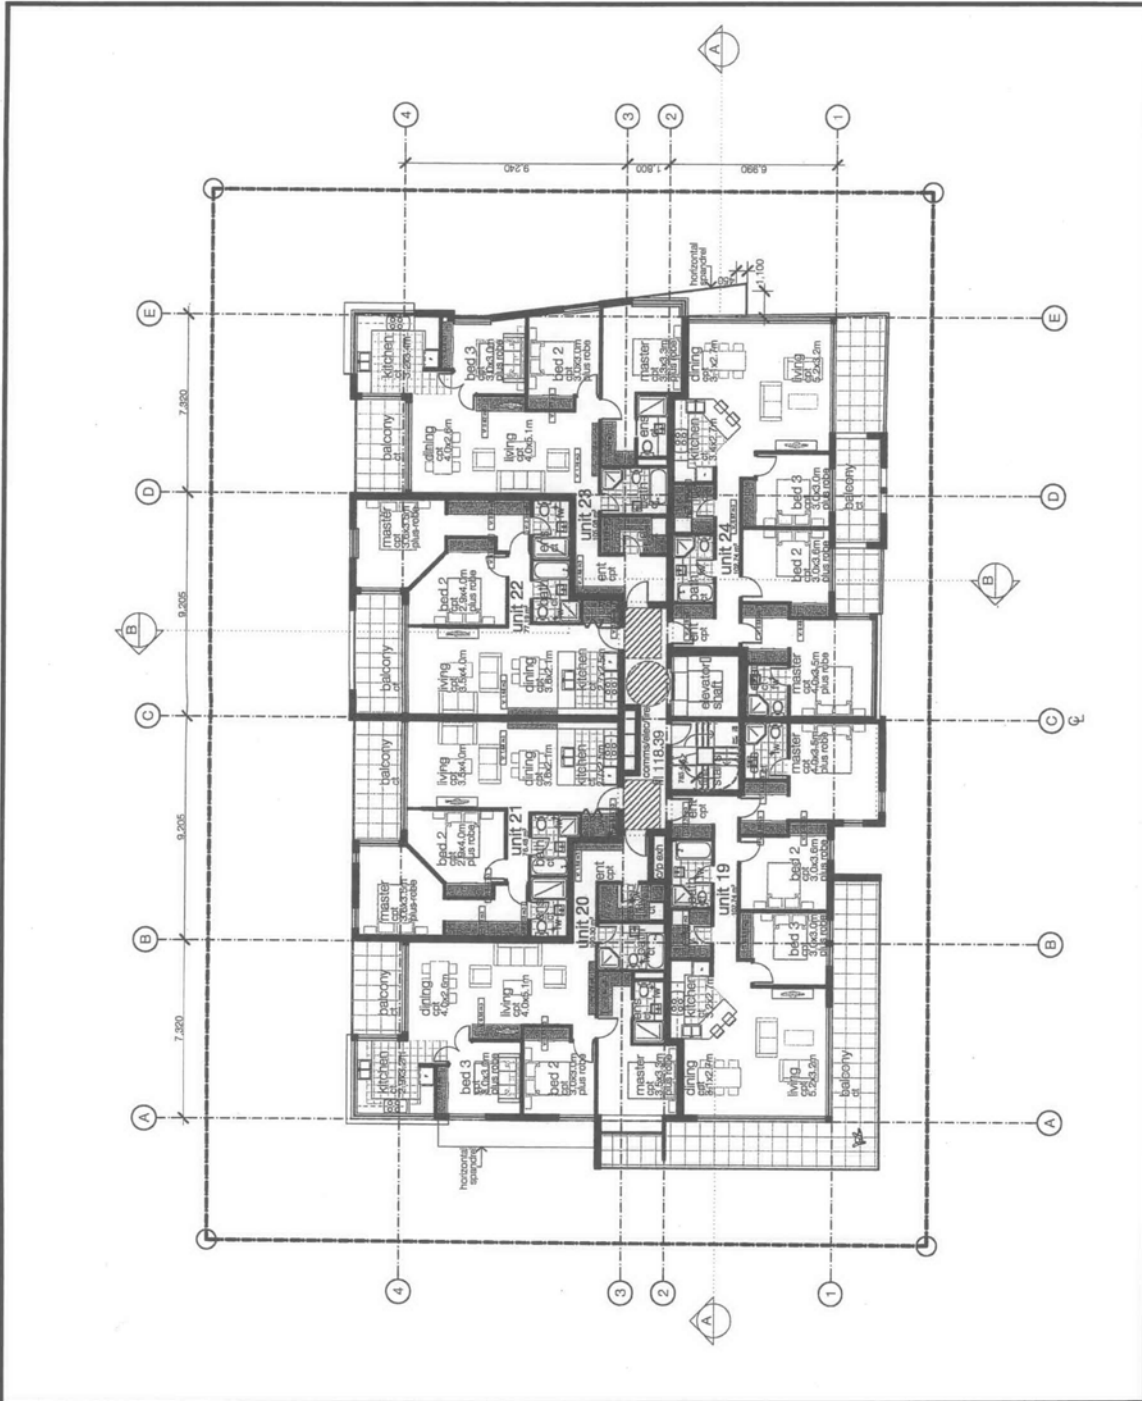

THIRD FLOOR PLAN



SUBJECT: CONSTRUCTION OF A FIVE STOREY RESIDENTIAL APARTMENT BUILDING,
 BASEMENT CAR PARKING AND ASSOCIATED LANDSCAPING.
 LOT 608 DP 1141214 - No. 54 SANTANA ROAD, CAMPBELLTOWN.

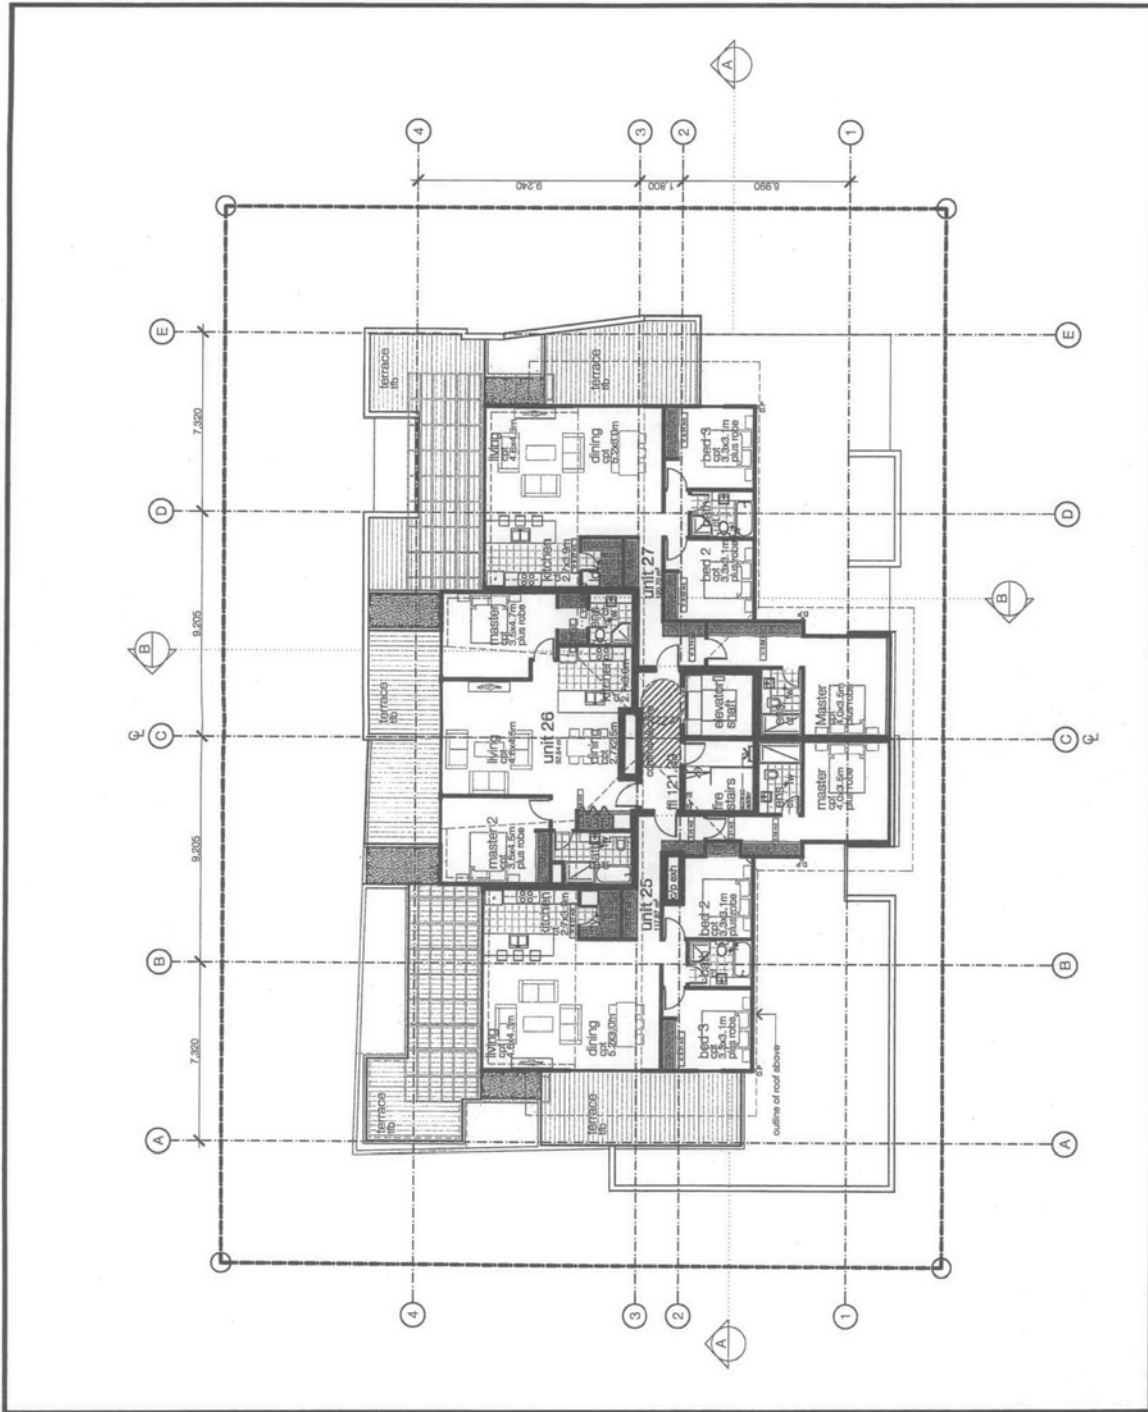

PENTHOUSE FLOOR PLAN


SUBJECT: CONSTRUCTION OF A FIVE STOREY RESIDENTIAL APARTMENT BUILDING,
 BASEMENT CAR PARKING AND ASSOCIATED LANDSCAPING.
 LOT 608 DP 1141214 - No. 54 SANTANA ROAD, CAMPBELLTOWN.

ATTACHMENT 5

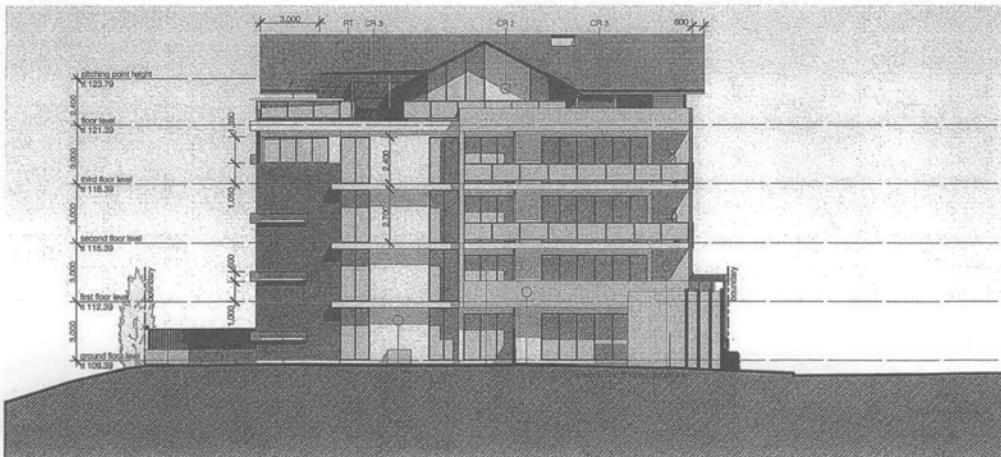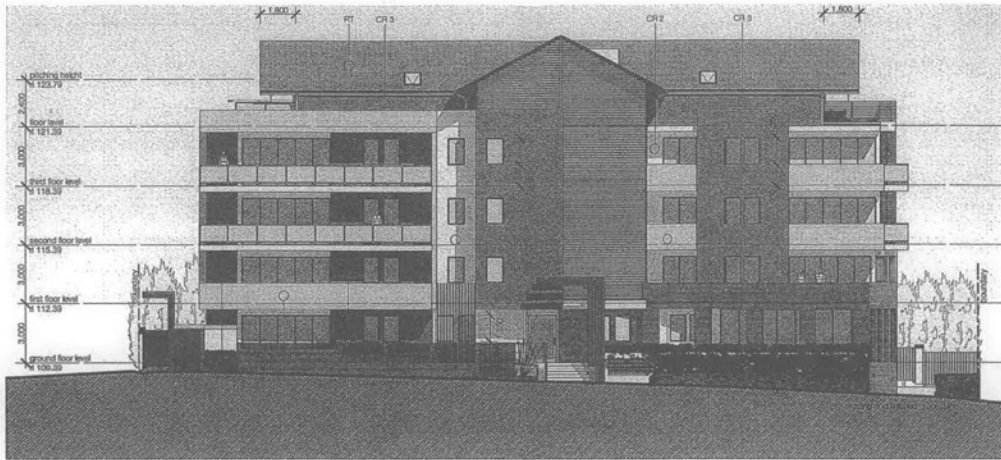


ELEVATIONS 1

SUBJECT: CONSTRUCTION OF A FIVE STOREY RESIDENTIAL APARTMENT BUILDING,
BASEMENT CAR PARKING AND ASSOCIATED LANDSCAPING.
LOT 608 DP 1141214 - No. 54 SANTANA ROAD, CAMPBELLTOWN.

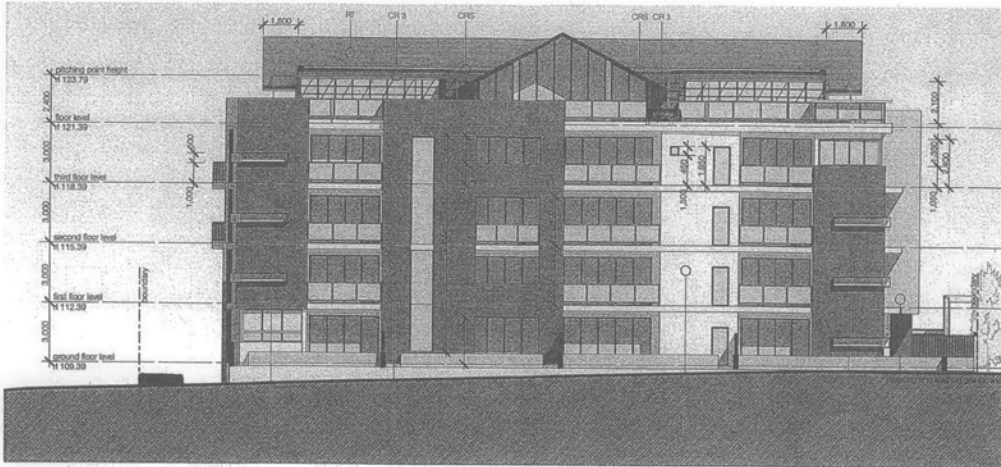

01 | north-west elevation

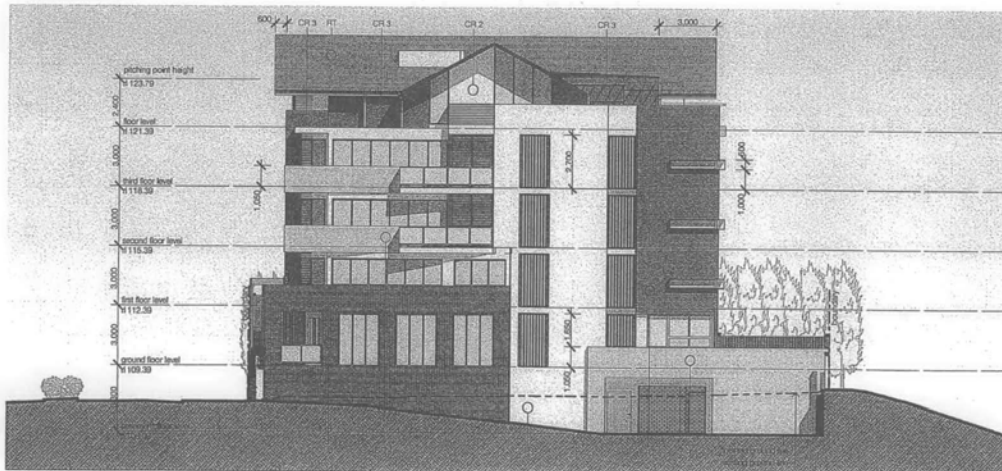


1 | north-east elevation

ELEVATIONS 2

SUBJECT: CONSTRUCTION OF A FIVE STOREY RESIDENTIAL APARTMENT BUILDING,
 BASEMENT CAR PARKING AND ASSOCIATED LANDSCAPING.
 LOT 608 DP 1141214 - No. 54 SANTANA ROAD, CAMPBELLTOWN.


ATTACHMENT 6

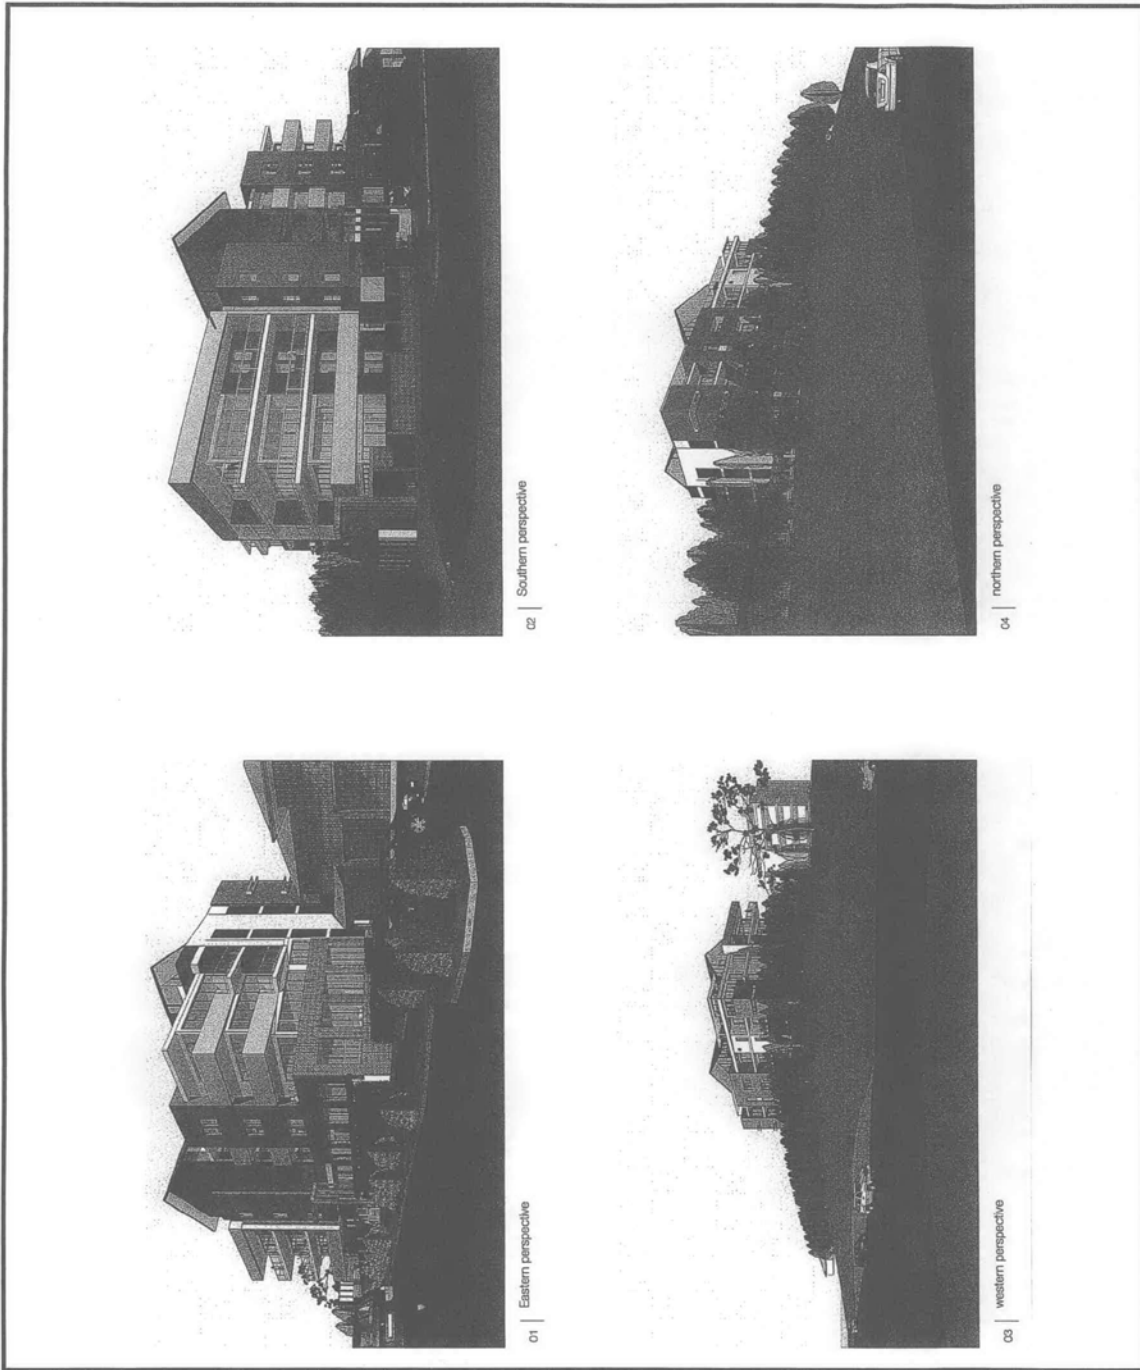

PERSPECTIVES

SUBJECT: CONSTRUCTION OF A FIVE STOREY RESIDENTIAL APARTMENT BUILDING,
BASEMENT CAR PARKING AND ASSOCIATED LANDSCAPING.
LOT 608 DP 1141214 - No. 54 SANTANA ROAD, CAMPBELLTOWN.

ATTACHMENT 7

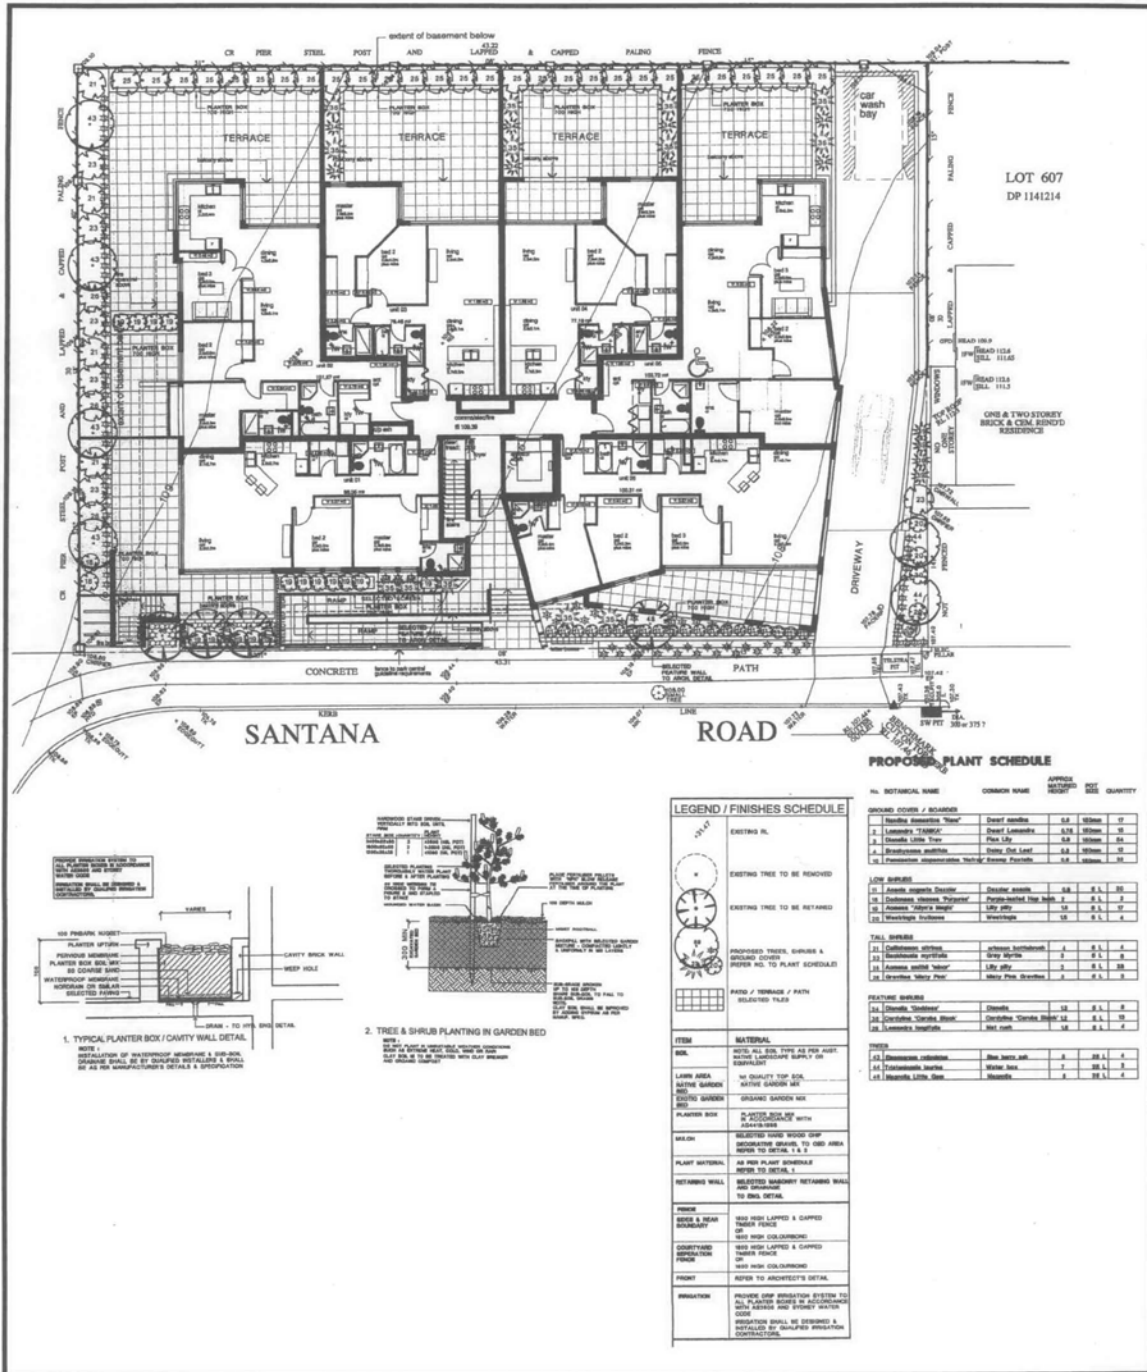

LANDSCAPING

SUBJECT: CONSTRUCTION OF A FIVE STOREY RESIDENTIAL APARTMENT BUILDING, BASEMENT CAR PARKING AND ASSOCIATED LANDSCAPING. LOT 608 DP 1141214 - No. 54 SANTANA ROAD, CAMPBELLTOWN.

ATTACHMENT 8



SHADOW PLANS