

ATTACHMENT 2




LOCALITY PLAN



SUBJECT: CONSTRUCTION OF A DUAL OCCUPANCY WITH TORRENS TITLE SUBDIVISION.

LOT 2736 DP 811889 - No. 15 NEPEAN TOWERS AVENUE, GLEN ALPINE.

ATTACHMENT 3

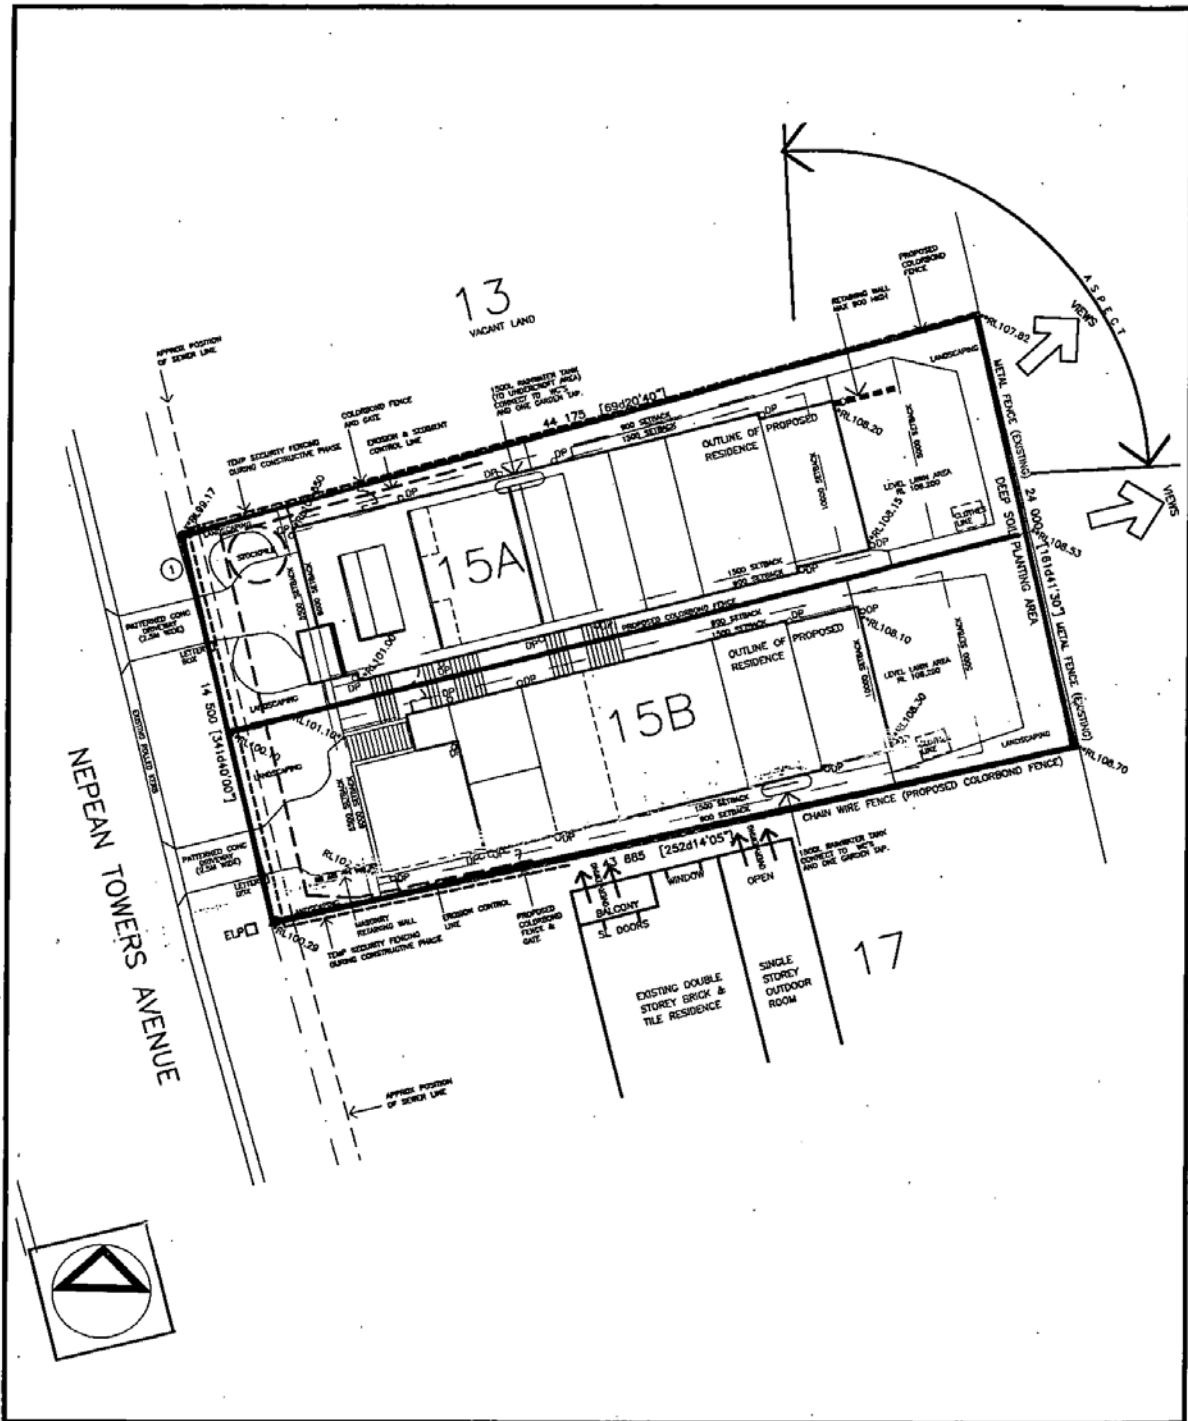


SITE PLAN

SUBJECT: CONSTRUCTION OF A DUAL OCCUPANCY WITH TORRENS TITLE SUBDIVISION.


LOT 2736 DP 811889 - No. 15 NEPEAN TOWERS AVENUE, GLEN ALPINE.

ATTACHMENT 4

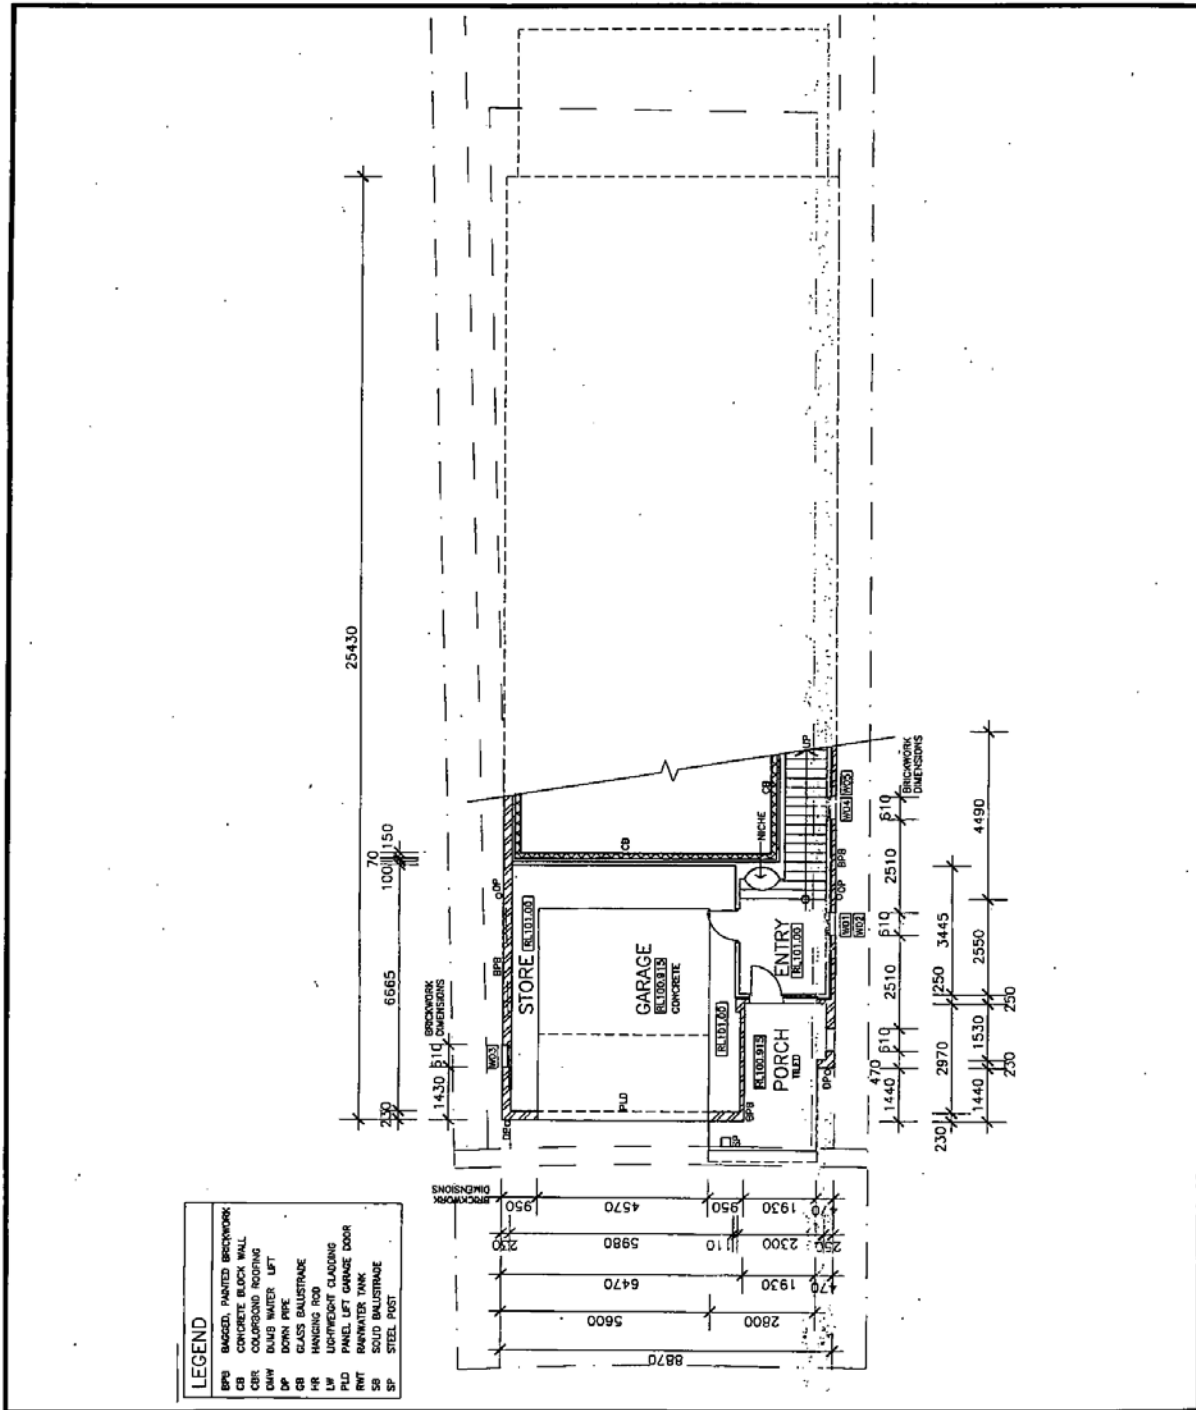

SUBJECT: CONSTRUCTION OF A DUAL OCCUPANCY WITH TORRENS TITLE SUBDIVISION.


LOT 2736 DP 811889 - No. 15 NEPEAN TOWERS AVENUE, GLEN ALPINE.

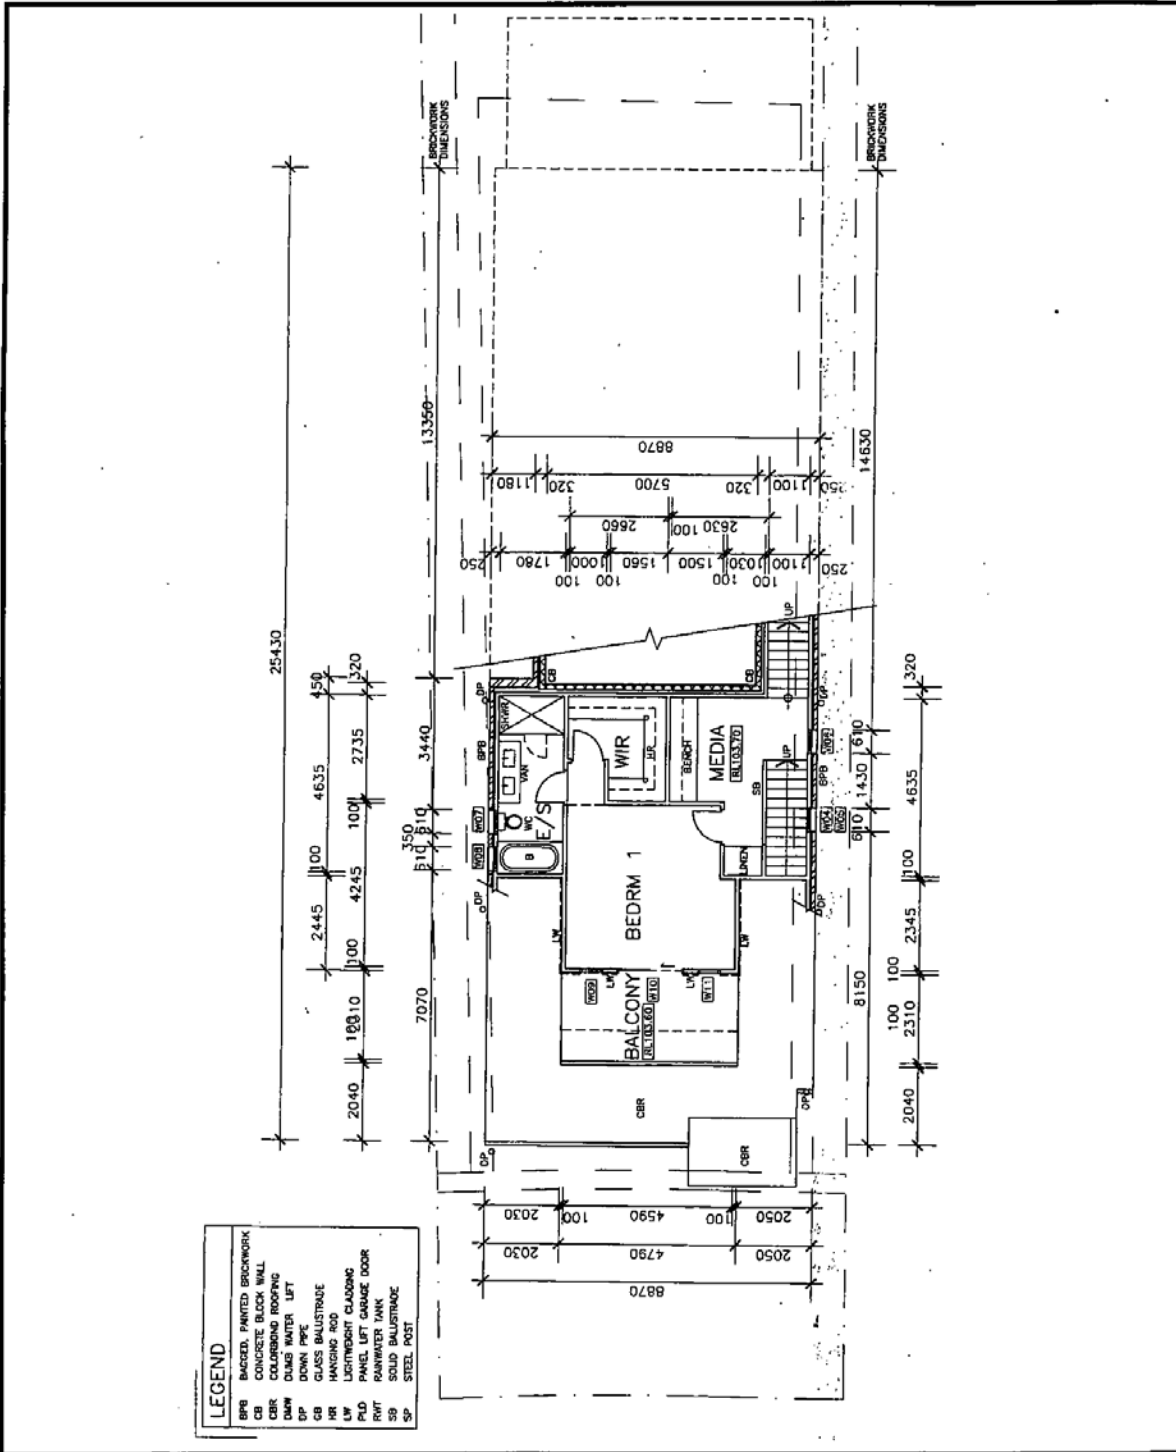

15A L1 FLOOR PLAN

SUBJECT: CONSTRUCTION OF A DUAL OCCUPANCY WITH TORRENS TITLE SUBDIVISION.


LOT 2736 DP 811889 - No. 15 NEPEAN TOWERS AVENUE, GLEN ALPINE.

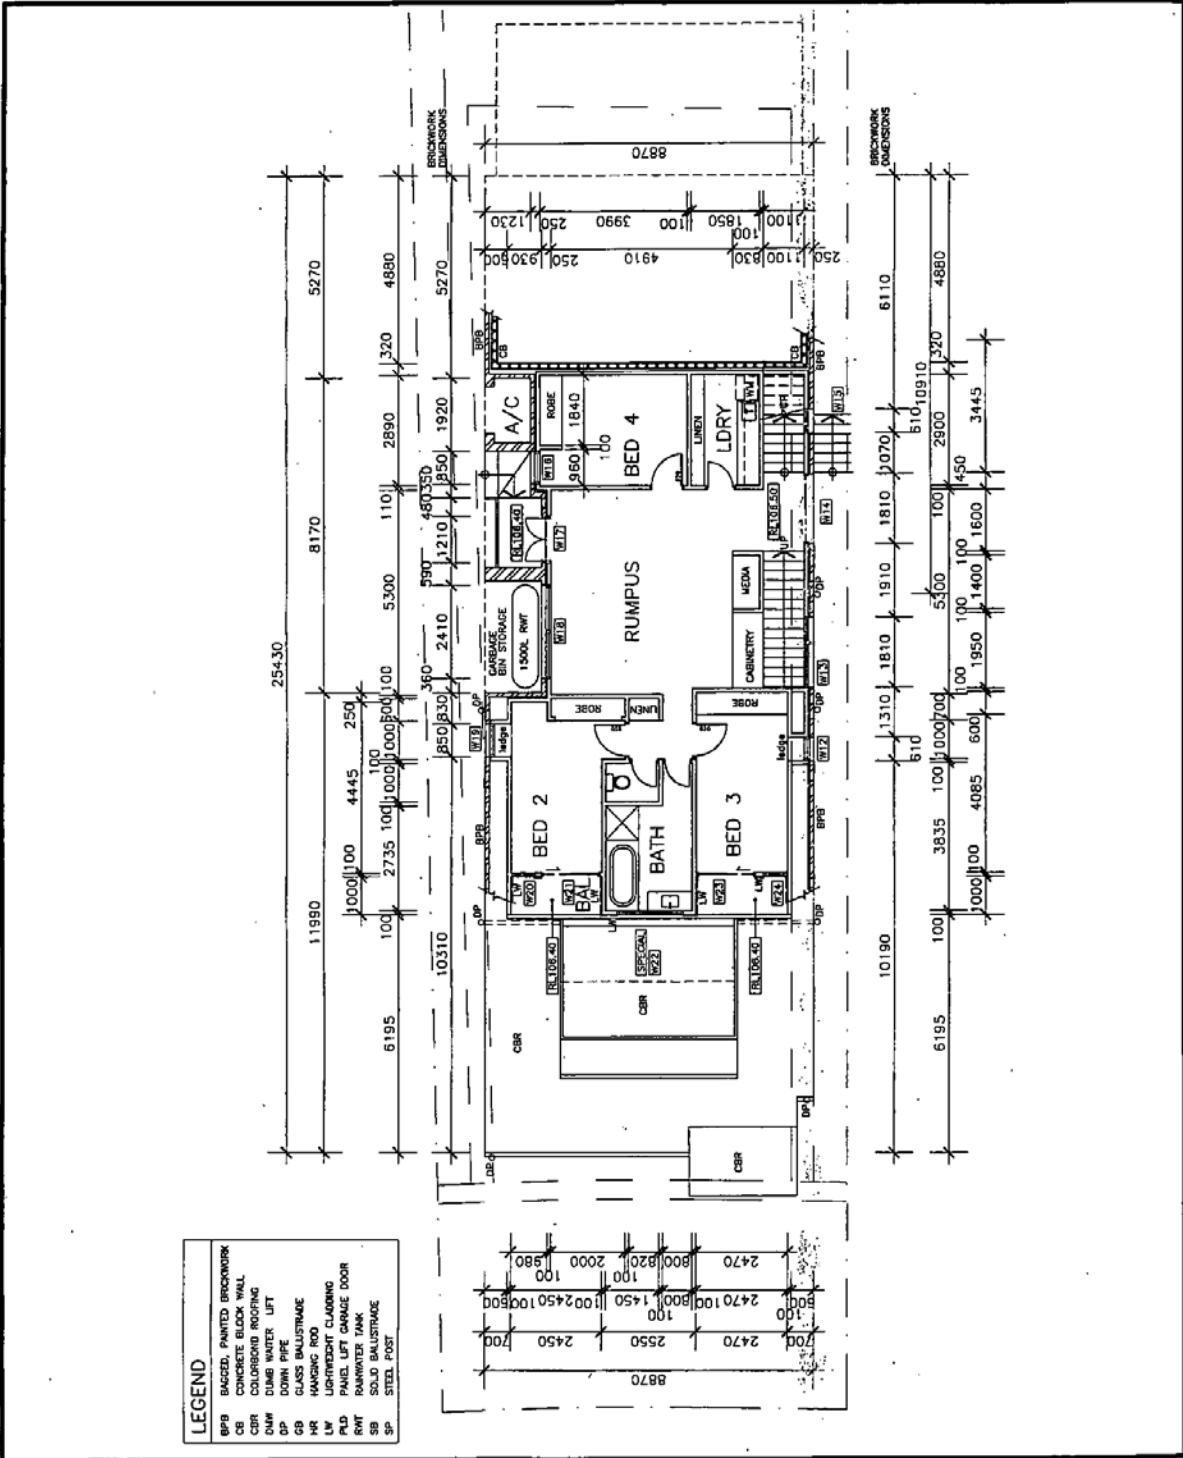

15A L2 FLOOR PLAN

SUBJECT: CONSTRUCTION OF A DUAL OCCUPANCY WITH TORRENS TITLE SUBDIVISION.


LOT 2736 DP 811889 - No. 15 NEPEAN TOWERS AVENUE, GLEN ALPINE.

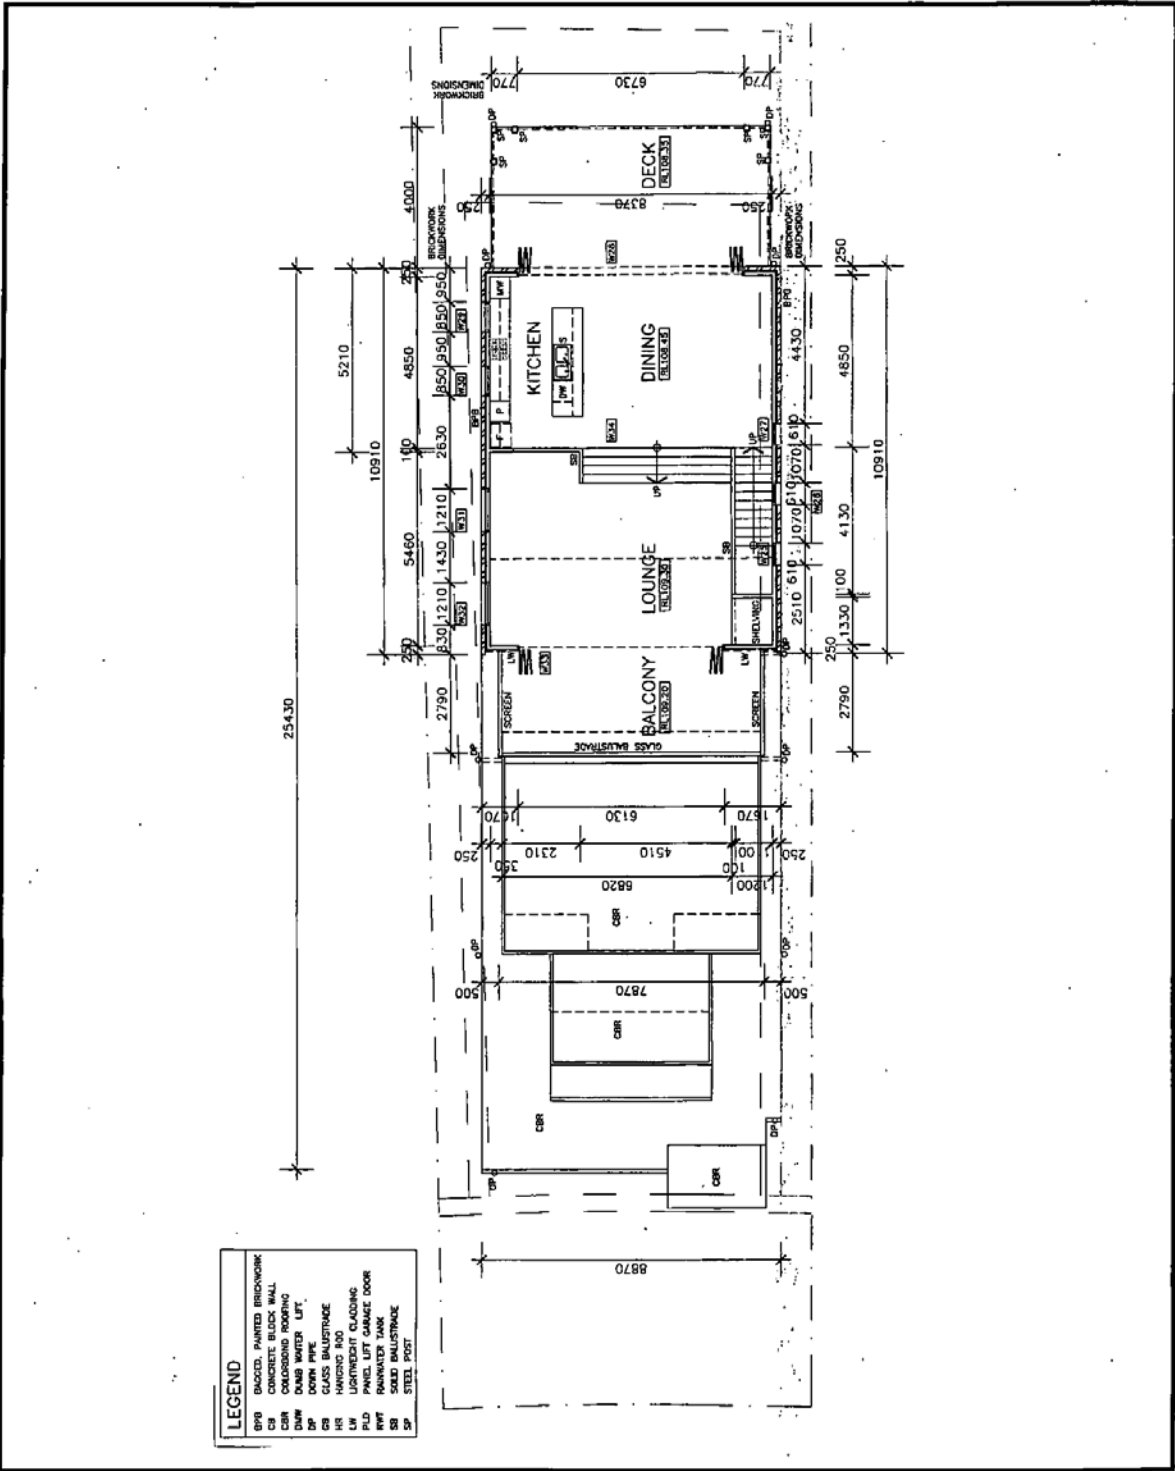

15A L3 FLOOR PLAN

SUBJECT: CONSTRUCTION OF A DUAL OCCUPANCY WITH TORRENS TITLE SUBDIVISION.


LOT 2736 DP 811889 - No. 15 NEPEAN TOWERS AVENUE, GLEN ALPINE.

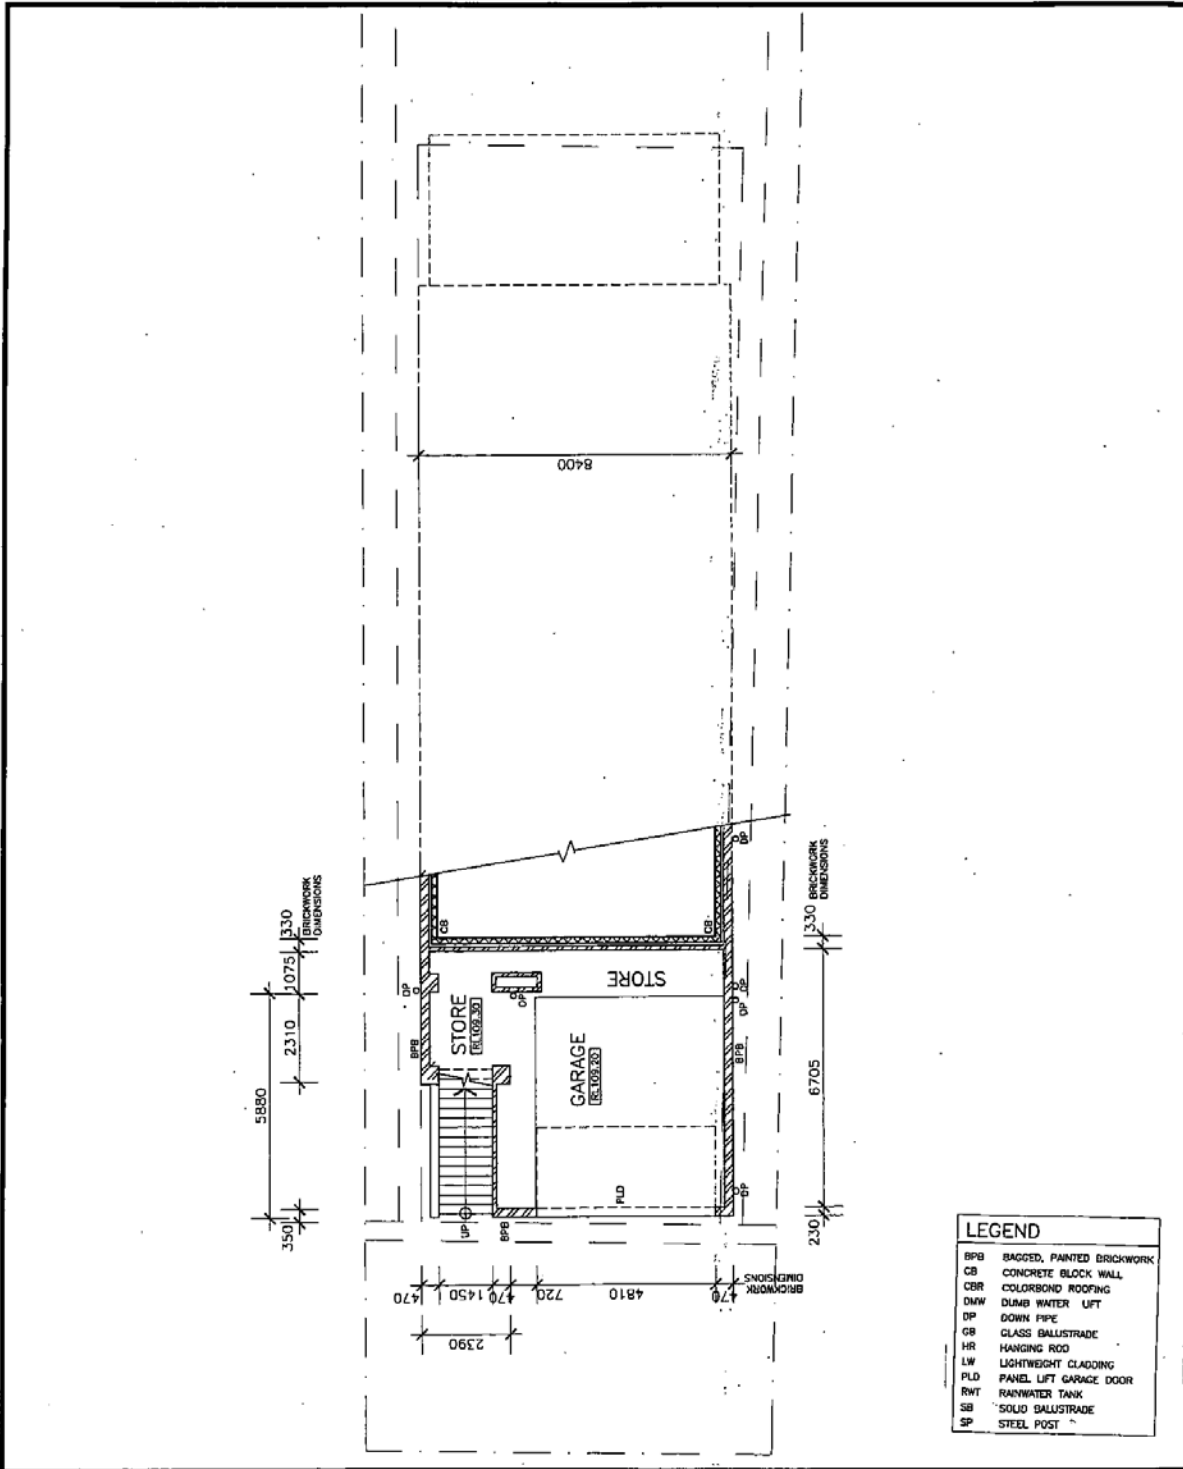

15B BASEMENT PLAN

SUBJECT: CONSTRUCTION OF A DUAL OCCUPANCY WITH TORRENS TITLE SUBDIVISION.


LOT 2736 DP 811889 - No. 15 NEPEAN TOWERS AVENUE, GLEN ALPINE.

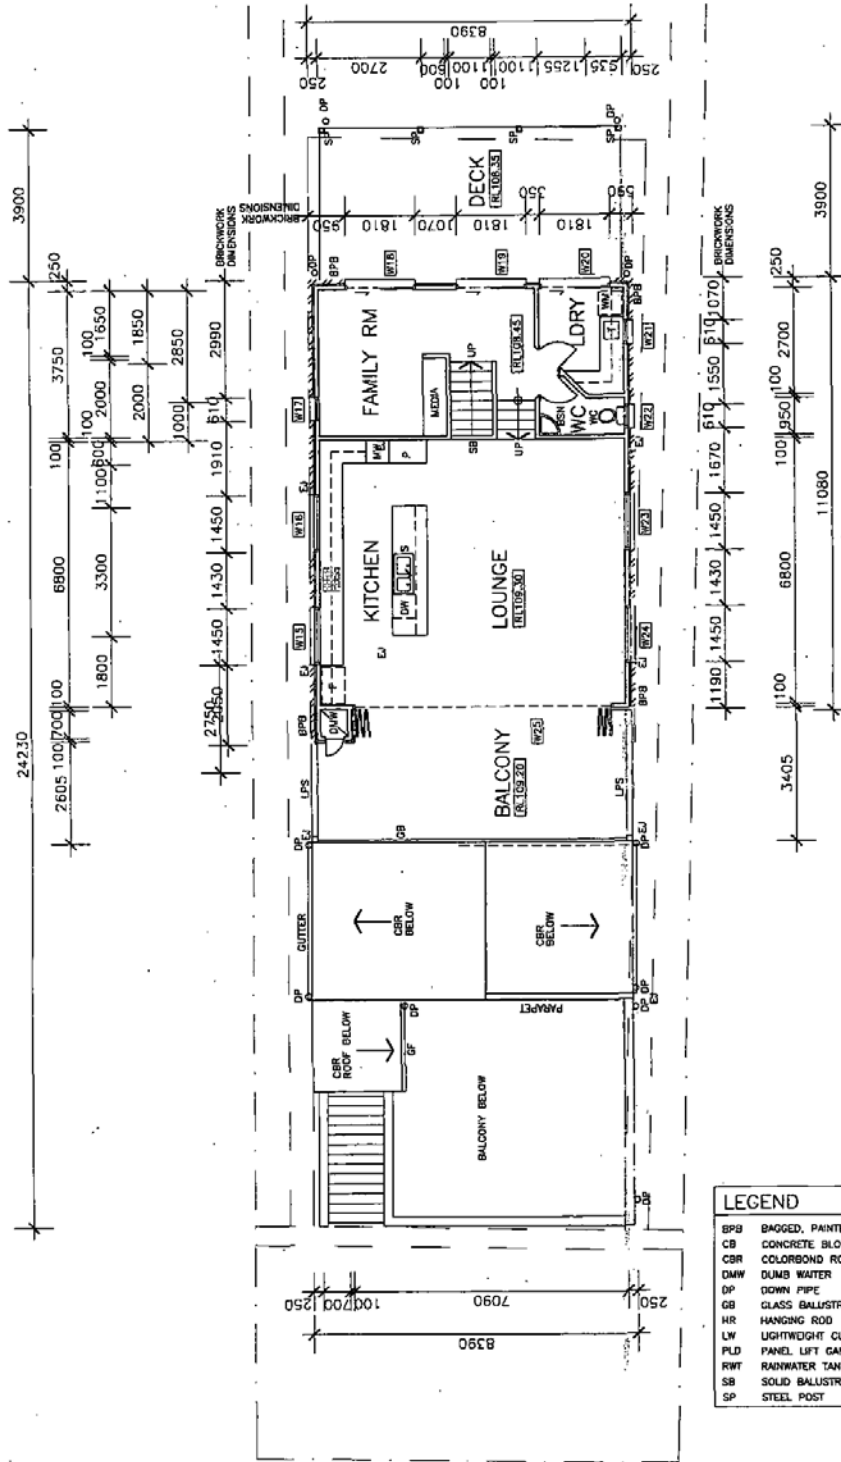

15B L3 FLOOR PLAN

SUBJECT: CONSTRUCTION OF A DUAL OCCUPANCY WITH TORRENS TITLE SUBDIVISION.


LOT 2736 DP 811889 - No. 15 NEPEAN TOWERS AVENUE, GLEN ALPINE.

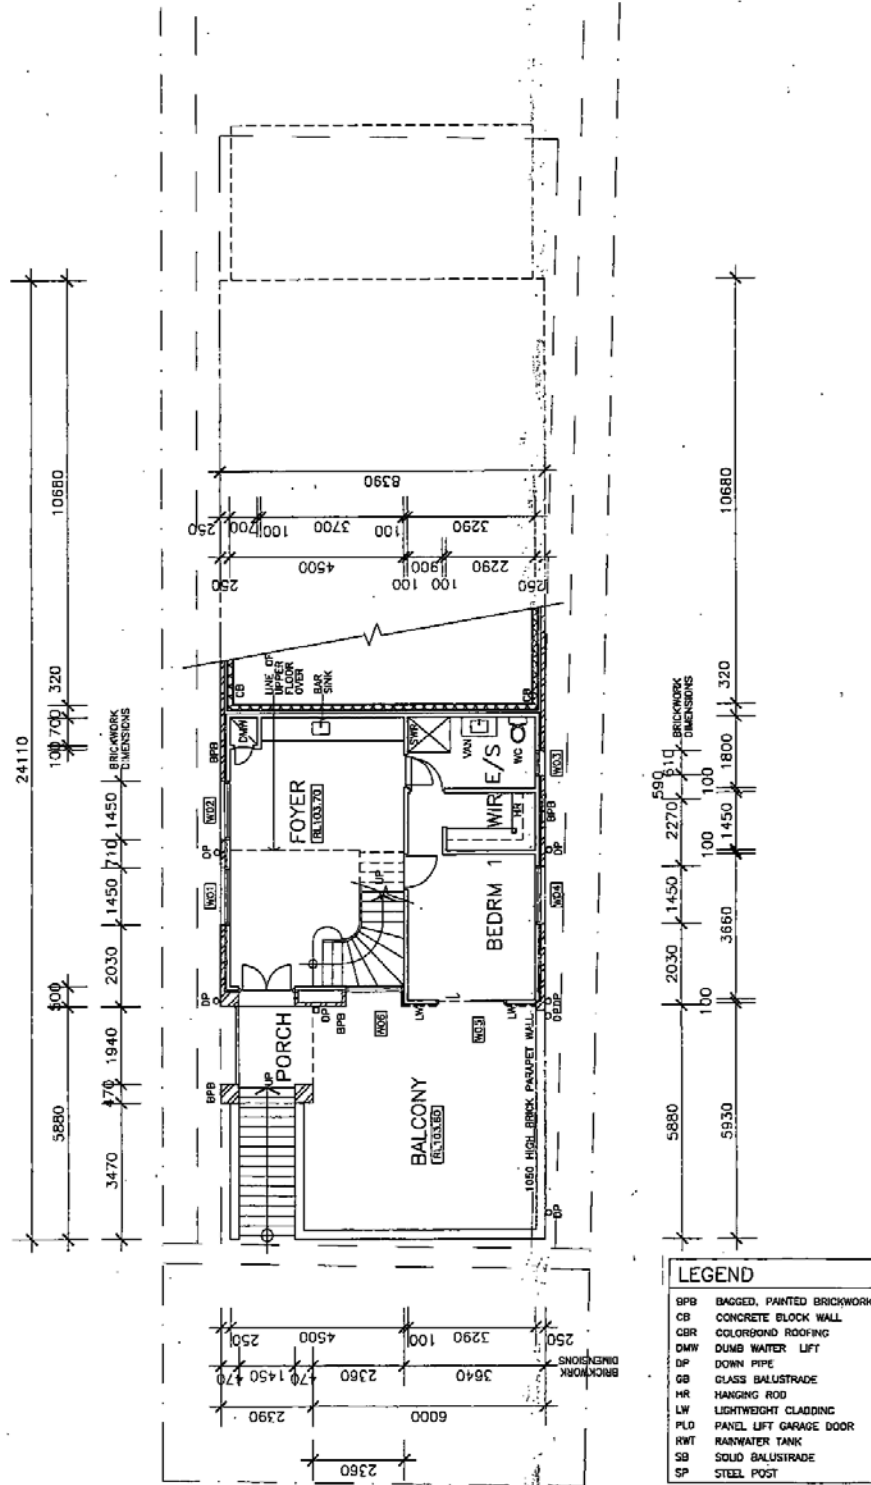

15B L1 FLOOR PLAN

SUBJECT: CONSTRUCTION OF A DUAL OCCUPANCY WITH TORRENS TITLE SUBDIVISION.

LOT 2736 DP 811889 - No. 15 NEPEAN TOWERS AVENUE, GLEN ALPINE.

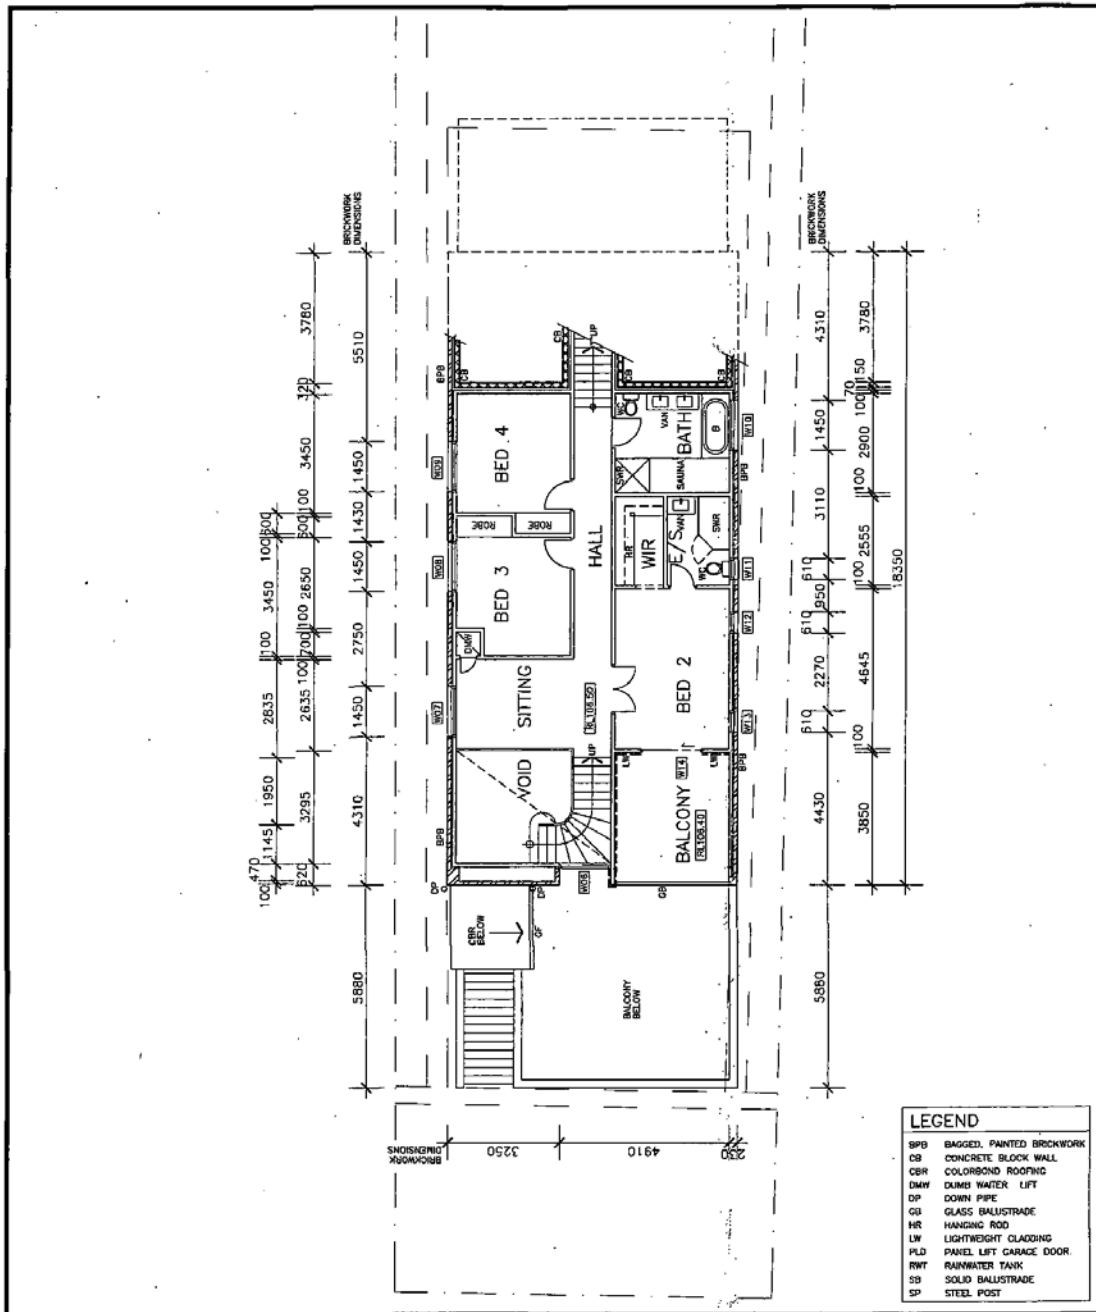


15B L2 FLOOR PLAN

SUBJECT: CONSTRUCTION OF A DUAL OCCUPANCY WITH TORRENS TITLE SUBDIVISION.


LOT 2736 DP 811889 - No. 15 NEPEAN TOWERS AVENUE, GLEN ALPINE.

ATTACHMENT 5

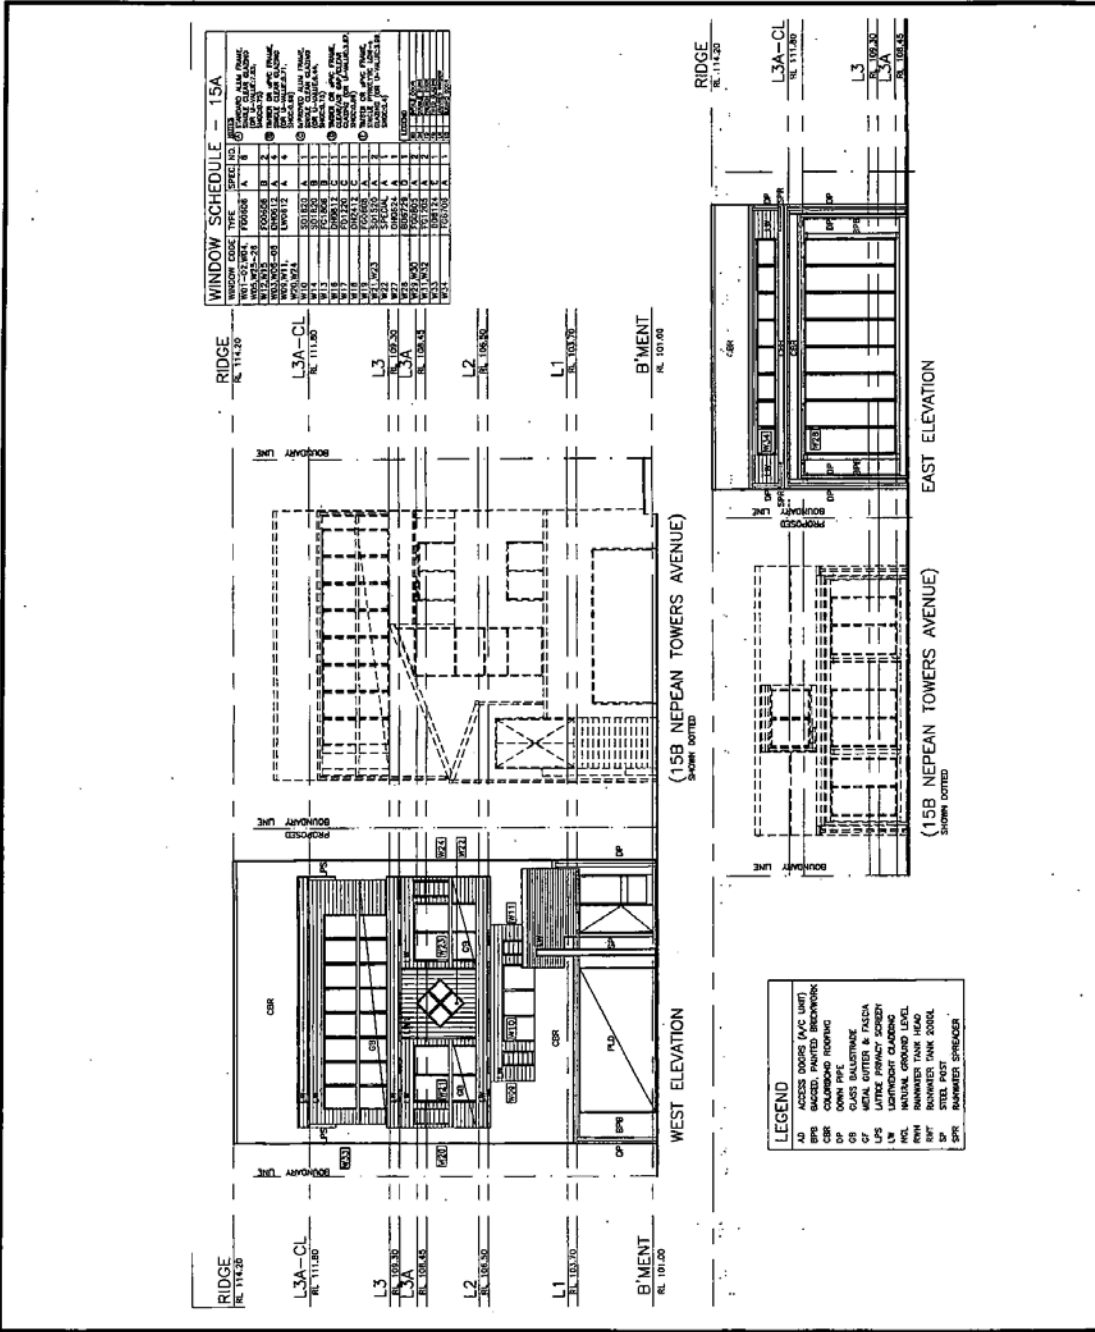

15A ELEVATIONS


SUBJECT: CONSTRUCTION OF A DUAL OCCUPANCY WITH TORRENS TITLE SUBDIVISION.
 LOT 2736 DP 811889 - No. 15 NEPEAN TOWERS AVENUE, GLEN ALPINE.

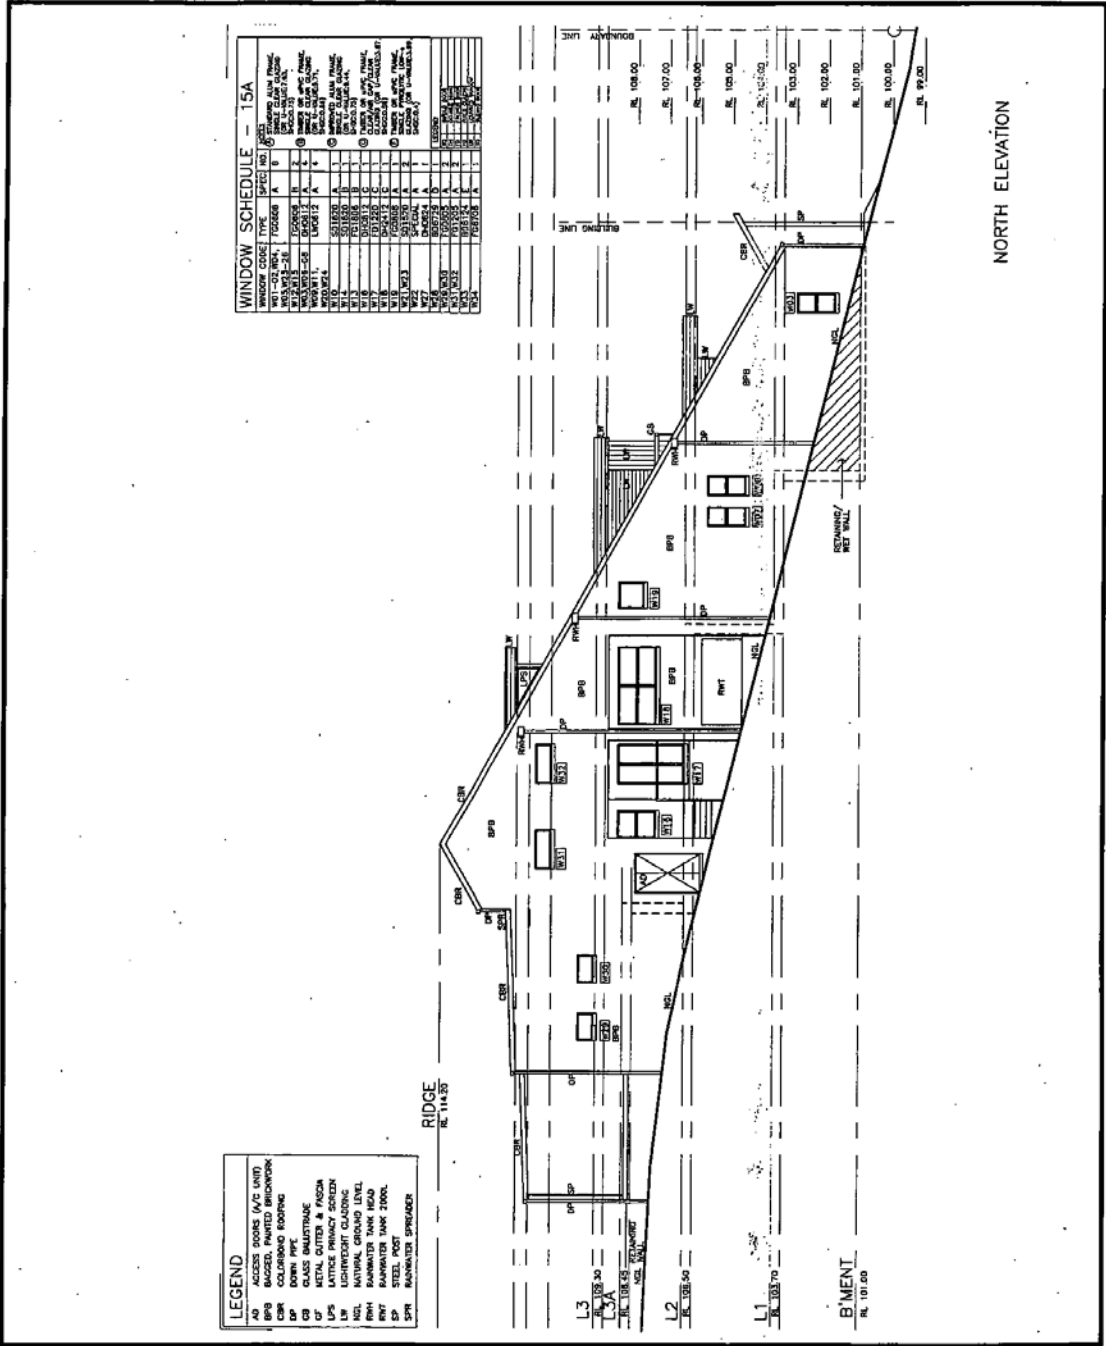

15A ELEVATIONS

SUBJECT: CONSTRUCTION OF A DUAL OCCUPANCY WITH TORRENS TITLE SUBDIVISION.

LOT 2736 DP 811889 - No. 15 NEPEAN TOWERS AVENUE, GLEN ALPINE.

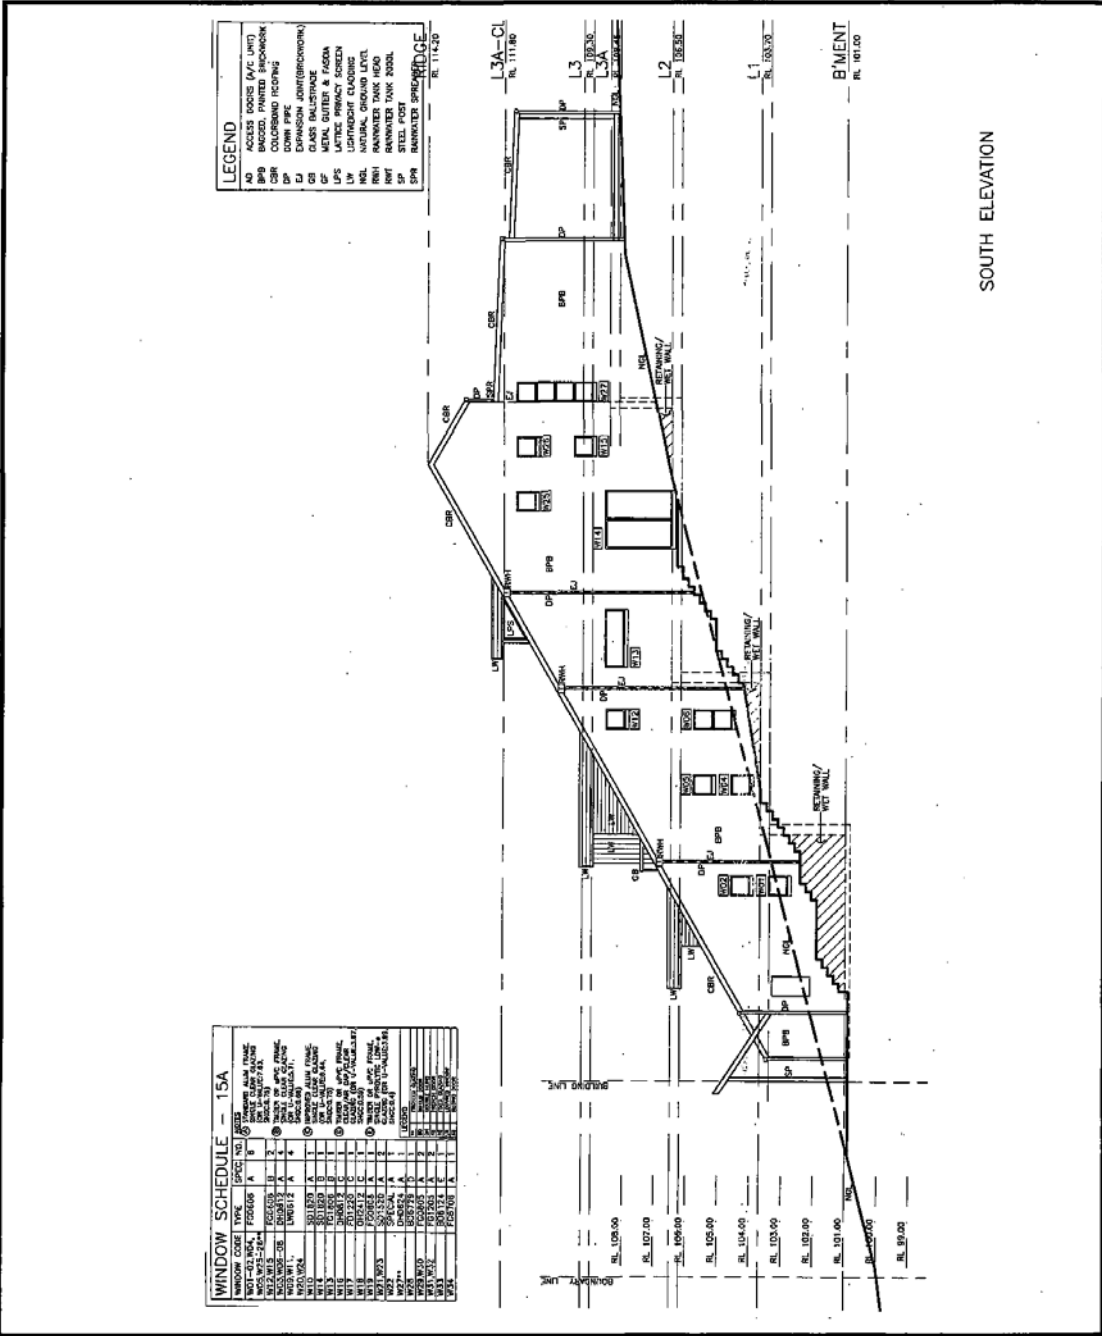

LEGEND



WINDOW SCHEDULE - 15A

WINDOW CODE	TYPE	SPEC. NO.	FINISH

15A ELEVATIONS

SUBJECT: CONSTRUCTION OF A DUAL OCCUPANCY WITH TORRENS TITLE SUBDIVISION.


LOT 2736 DP 811889 - No. 15 NEPEAN TOWERS AVENUE, GLEN ALPINE.

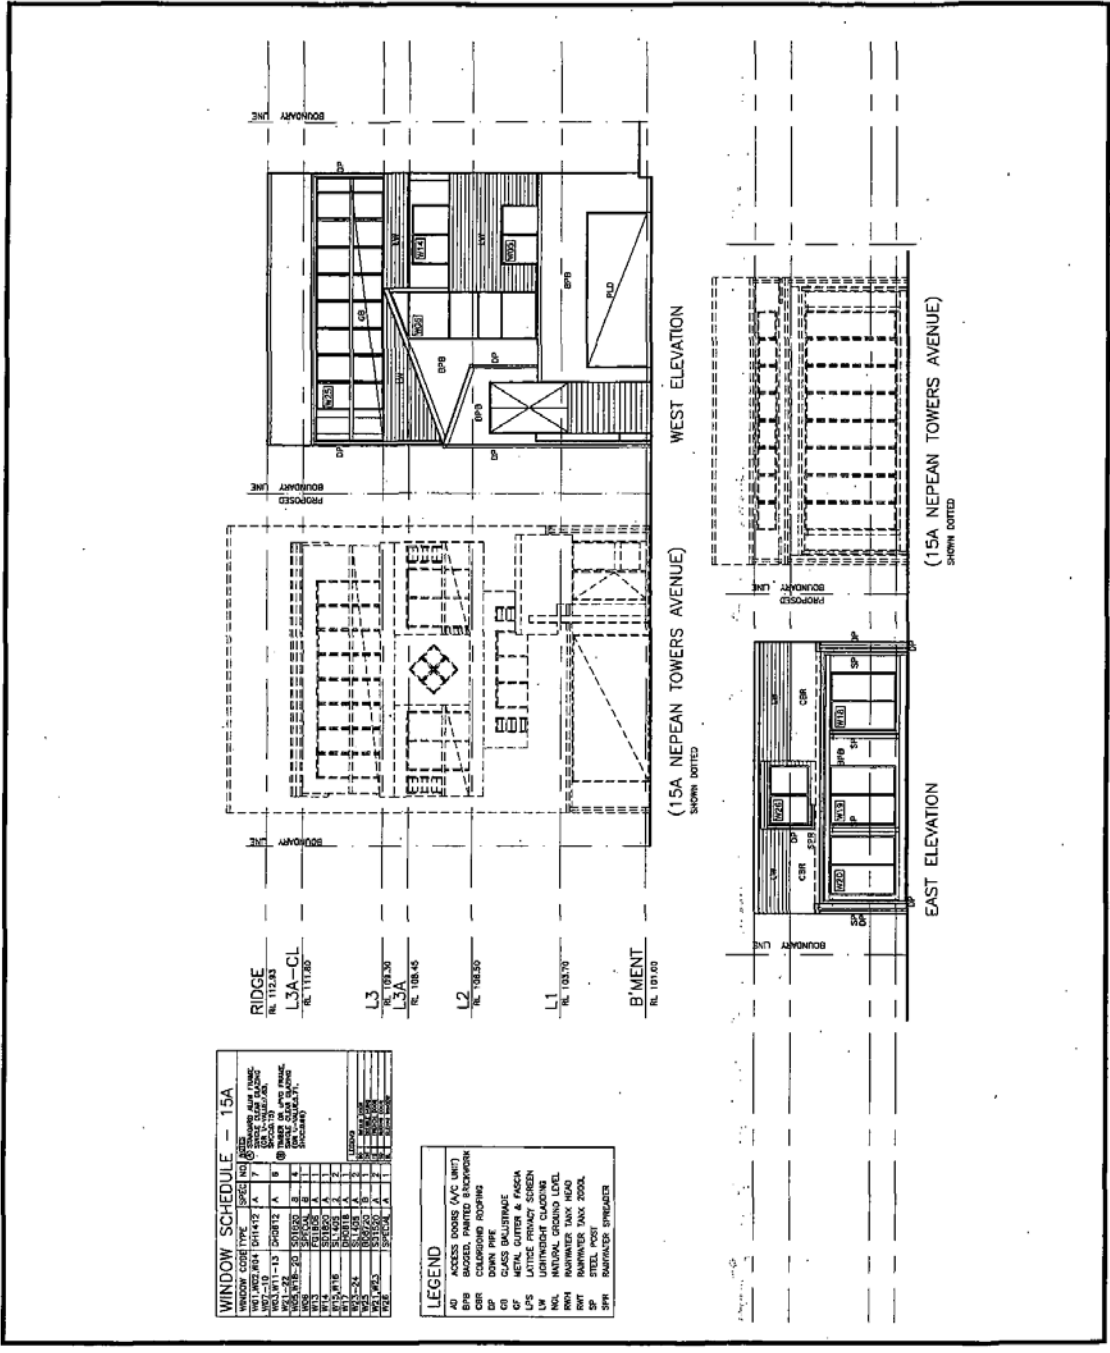


SUBJECT: CONSTRUCTION OF A DUAL OCCUPANCY WITH TORRENS TITLE SUBDIVISION.

LOT 2736 DP 811889 - No. 15 NEPEAN TOWERS AVENUE, GLEN ALPINE.

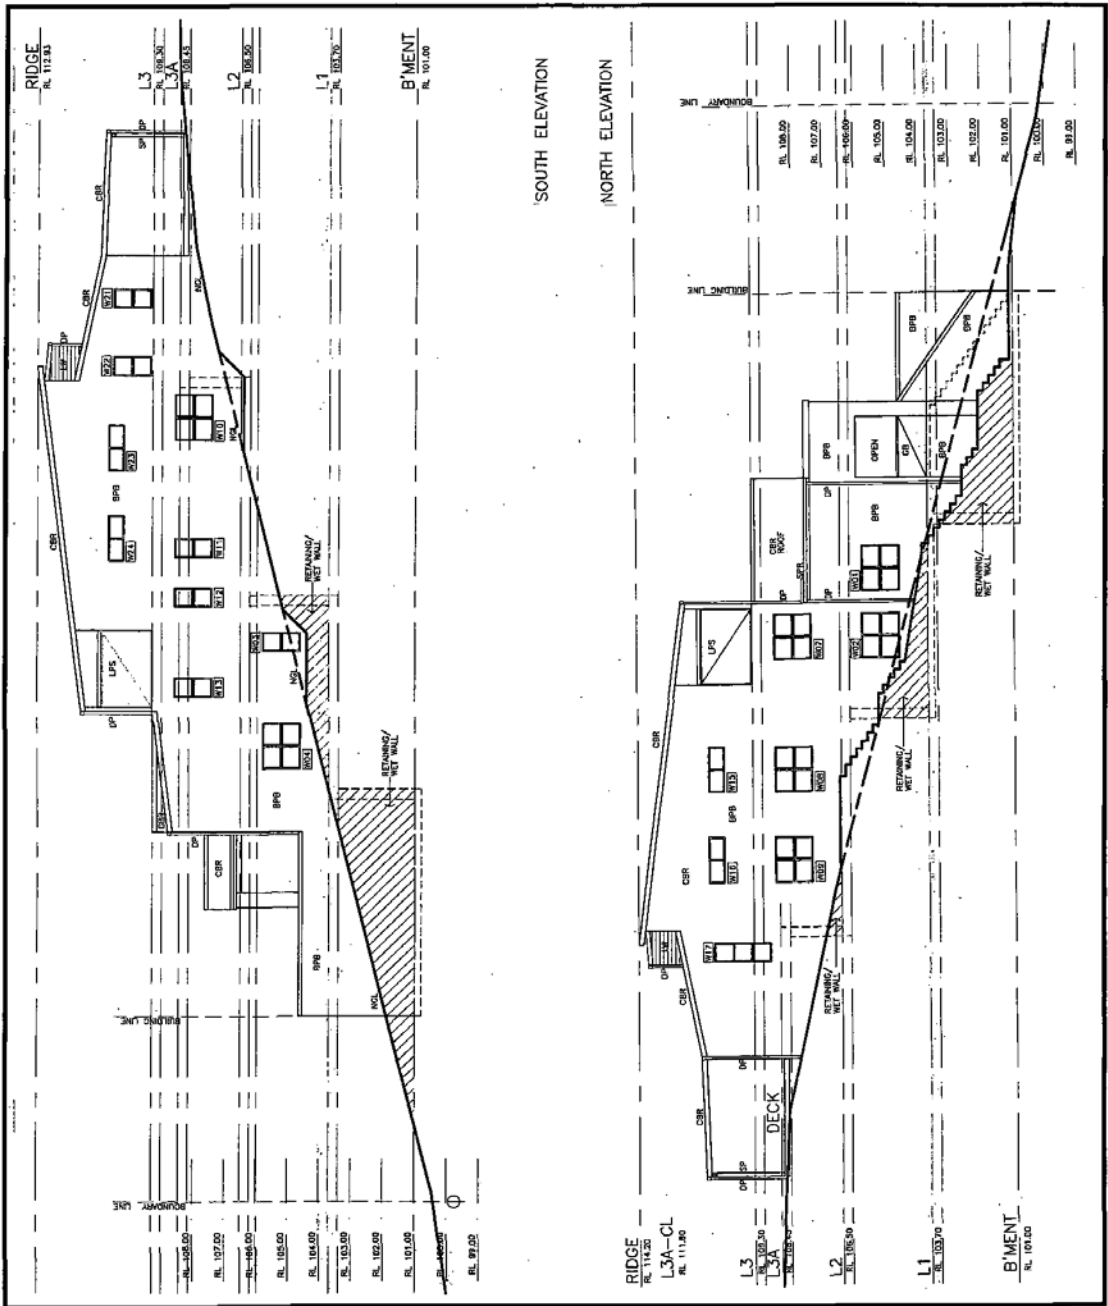


15B ELEVATIONS

SUBJECT: CONSTRUCTION OF A DUAL OCCUPANCY WITH TORRENS TITLE SUBDIVISION.

LOT 2736 DP 811889 - No. 15 NEPEAN TOWERS AVENUE, GLEN ALPINE.

ATTACHMENT 6

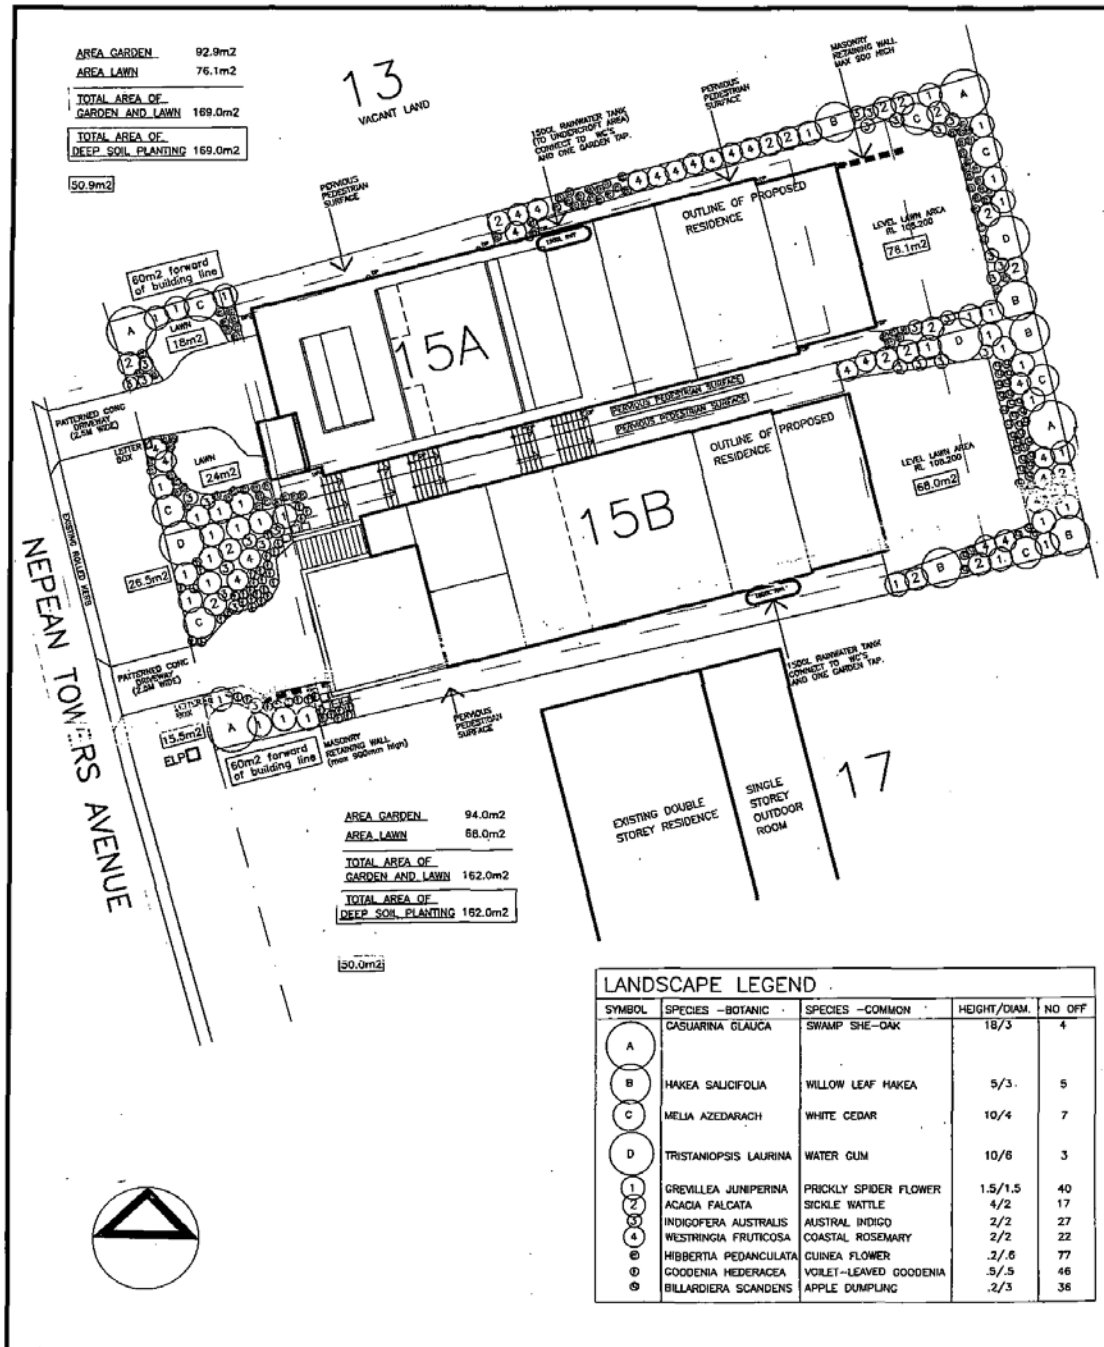


LANDSCAPE PLAN

SUBJECT: CONSTRUCTION OF A DUAL OCCUPANCY WITH TORRENS TITLE SUBDIVISION.

LOT 2736 DP 811889 - No. 15 NEPEAN TOWERS AVENUE, GLEN ALPINE.


ATTACHMENT 7

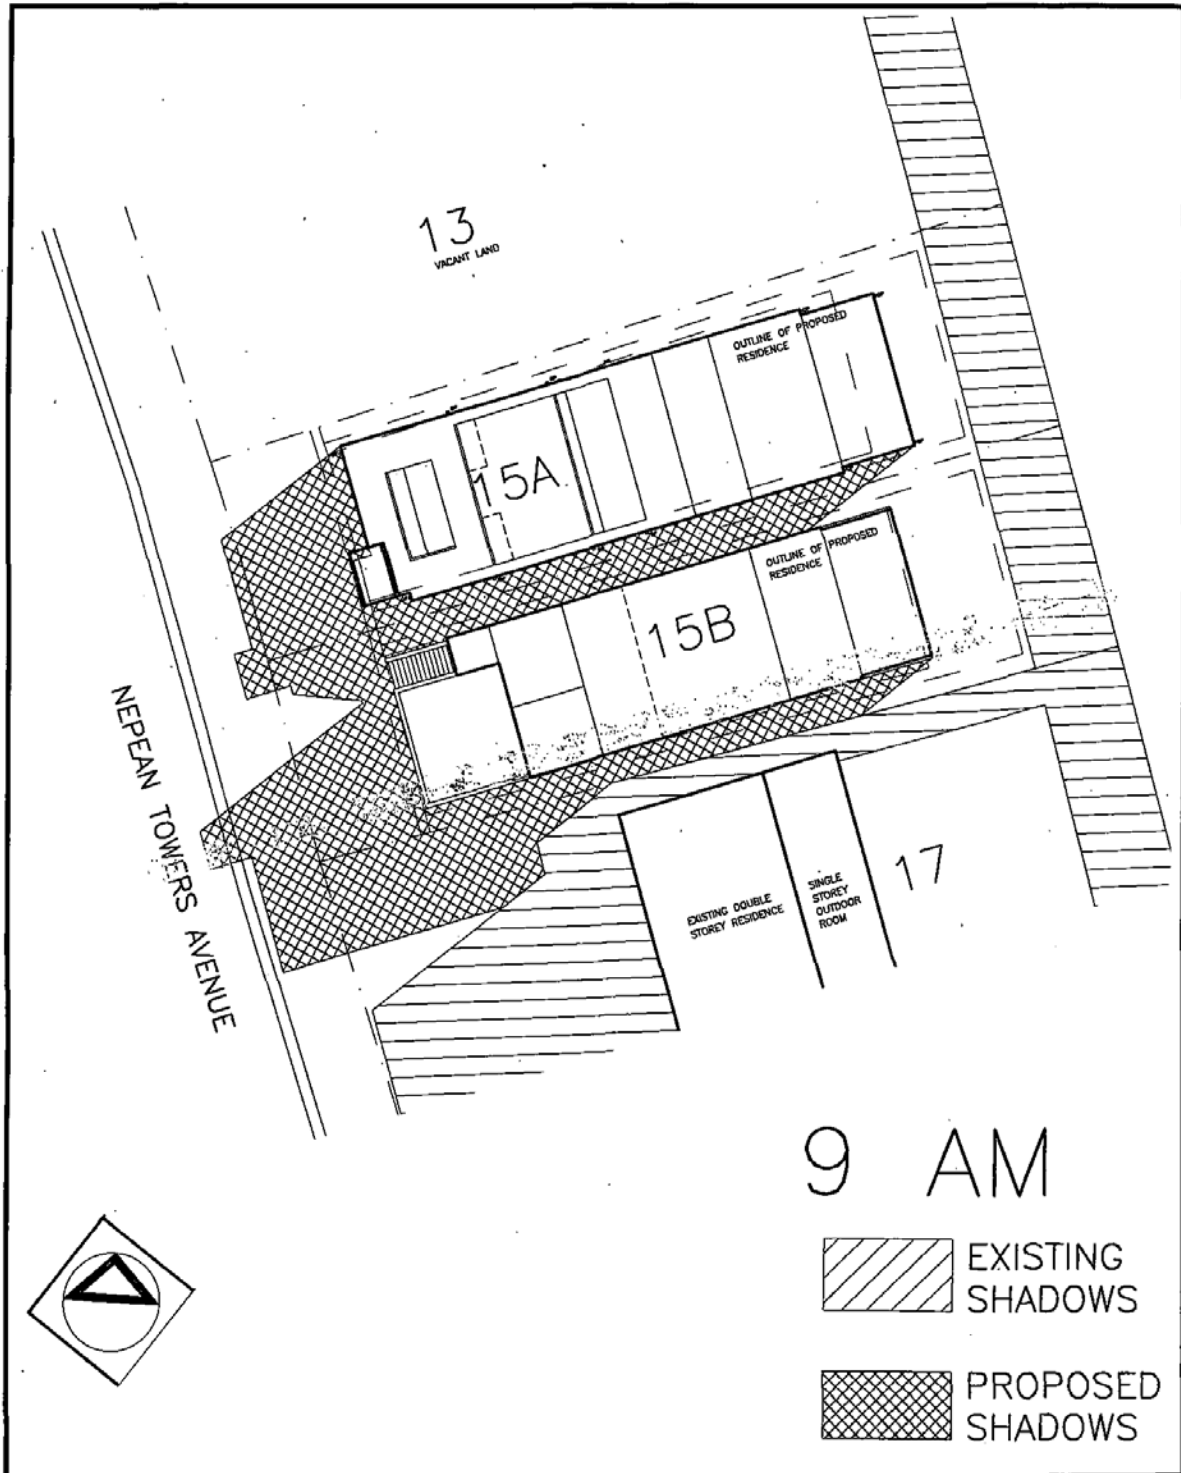

SHADOW DIAGRAM

SUBJECT: CONSTRUCTION OF A DUAL OCCUPANCY WITH TORRENS TITLE SUBDIVISION.


LOT 2736 DP 811889 - No. 15 NEPEAN TOWERS AVENUE, GLEN ALPINE.

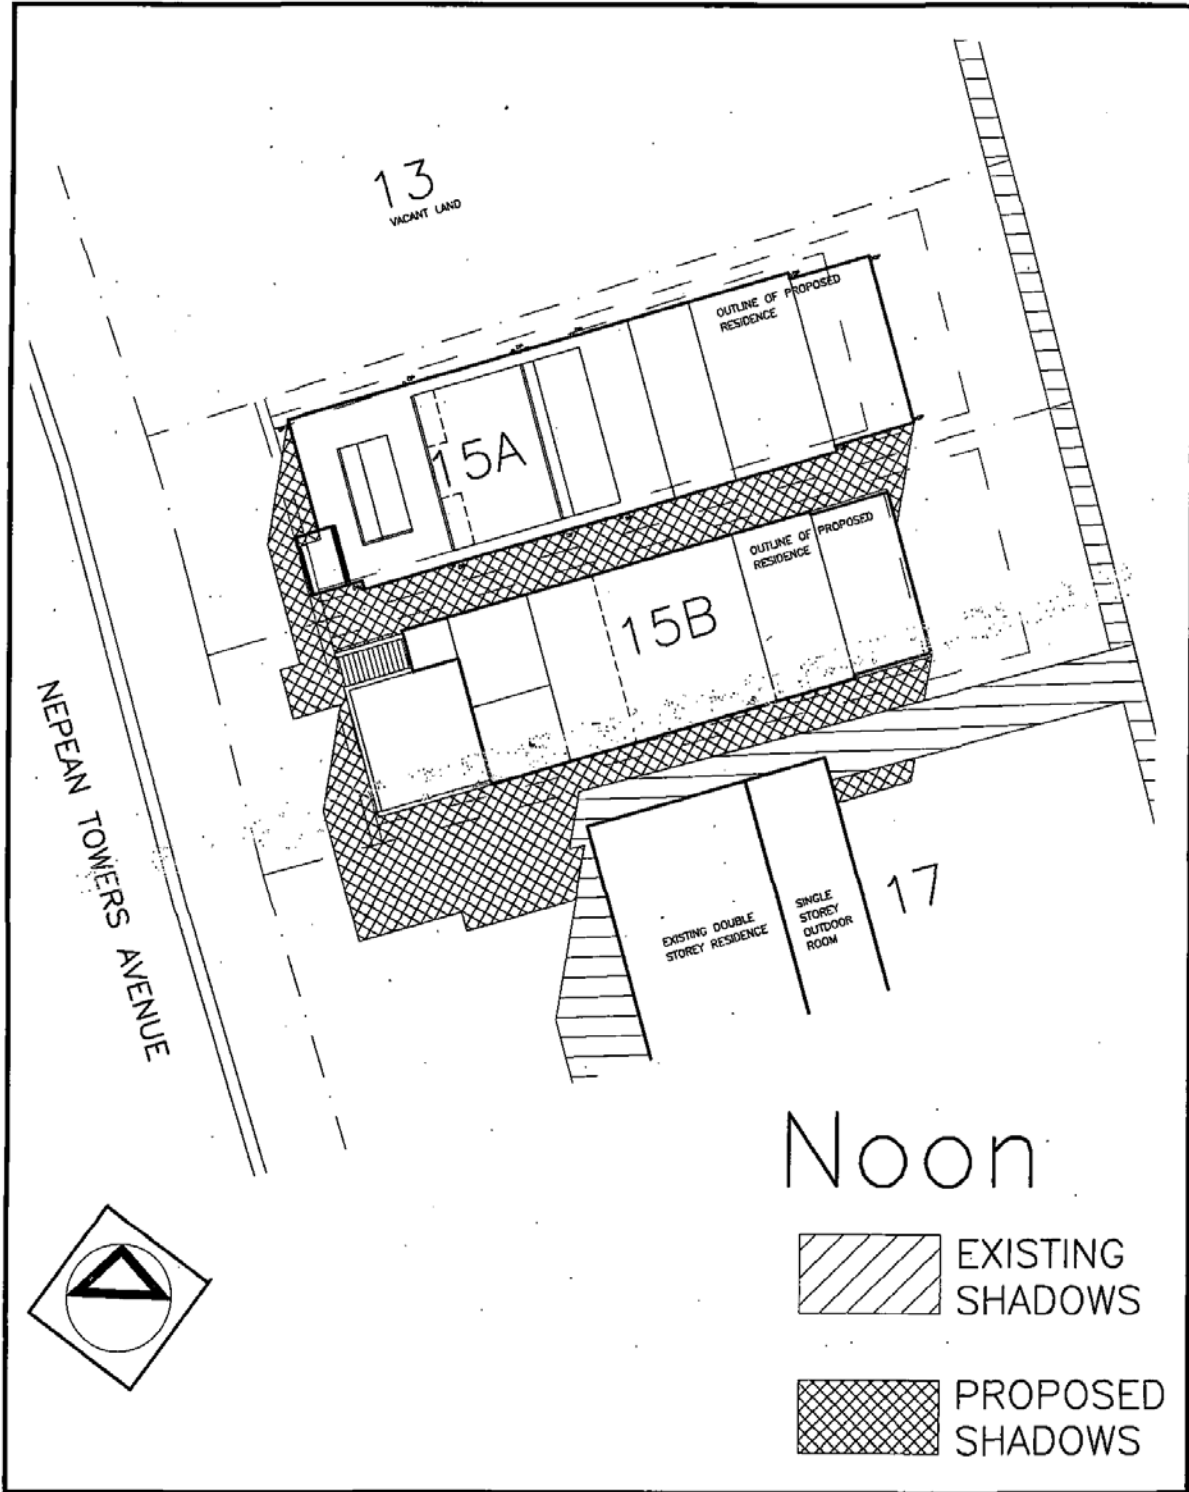

SHADOW DIAGRAM

SUBJECT: CONSTRUCTION OF A DUAL OCCUPANCY WITH TORRENS TITLE SUBDIVISION.

LOT 2736 DP 811889 - No. 15 NEPEAN TOWERS AVENUE, GLEN ALPINE.

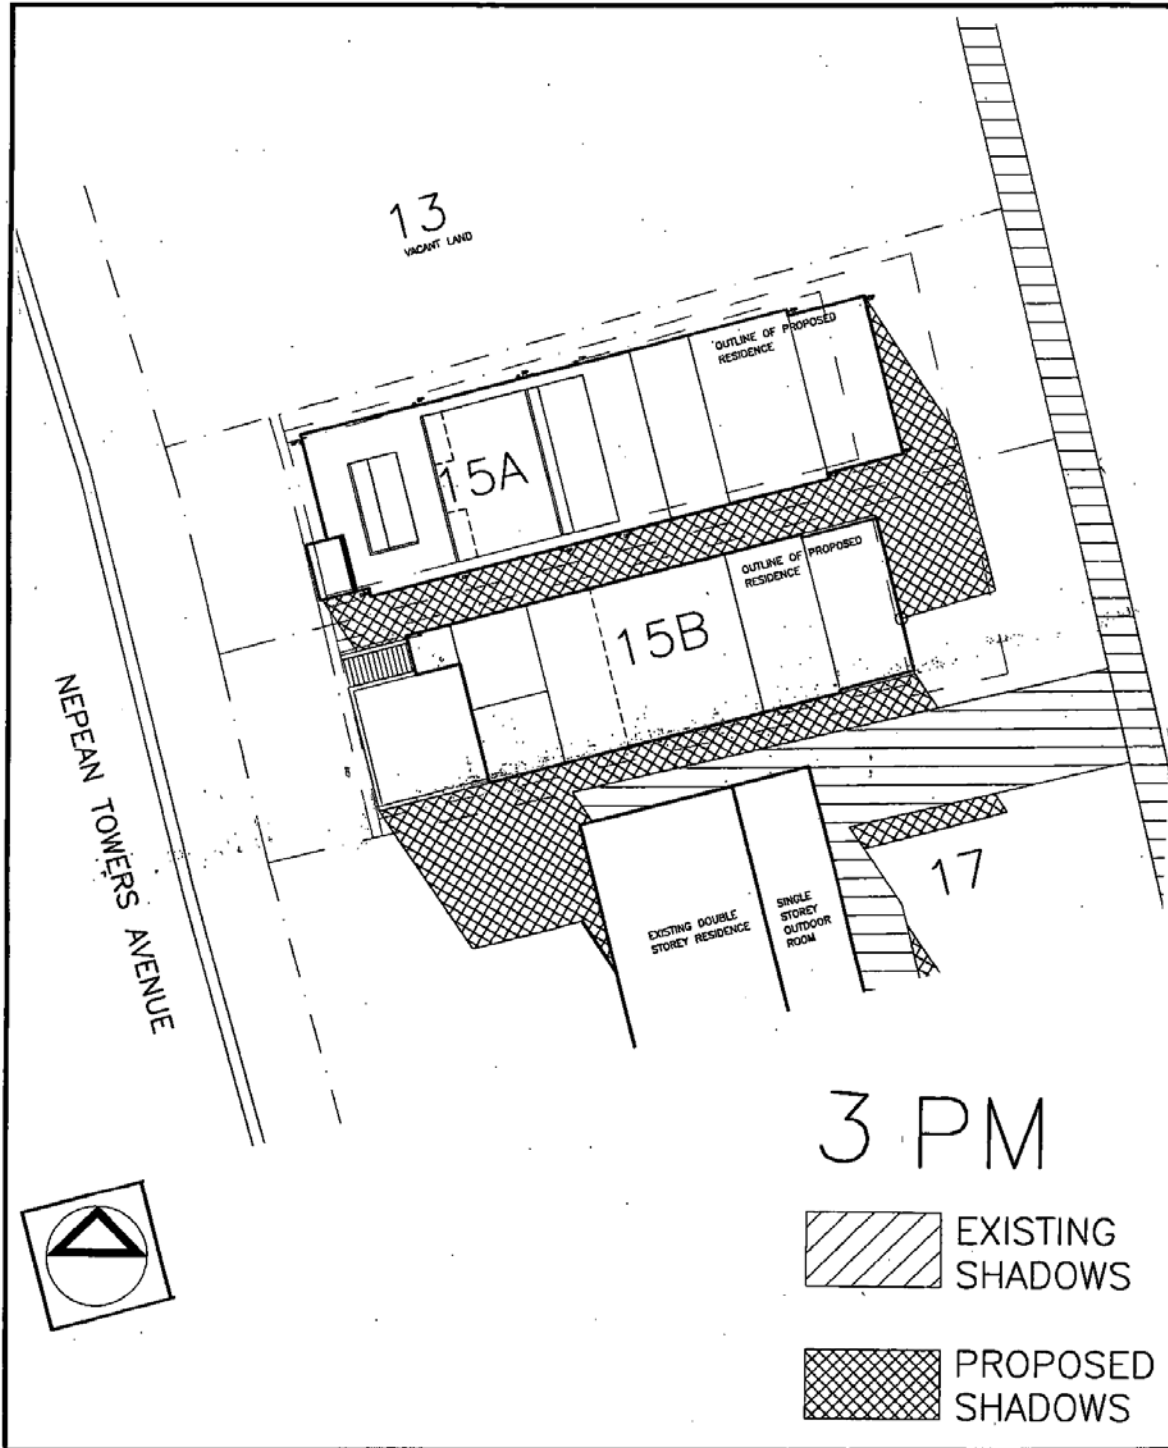

SHADOW DIAGRAM

SUBJECT: CONSTRUCTION OF A DUAL OCCUPANCY WITH TORRENS TITLE SUBDIVISION.

LOT 2736 DP 811889 - No. 15 NEPEAN TOWERS AVENUE, GLEN ALPINE.